



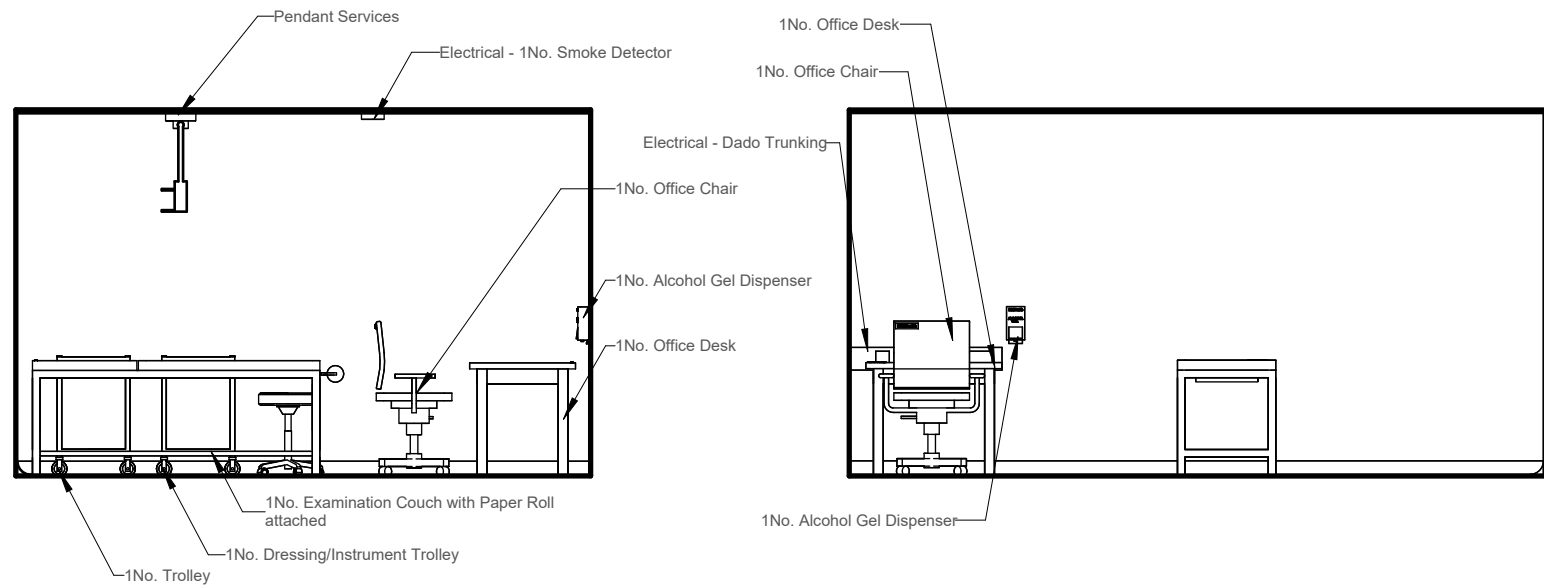


A Elevation A
1 : 50


B Elevation B
1 : 50

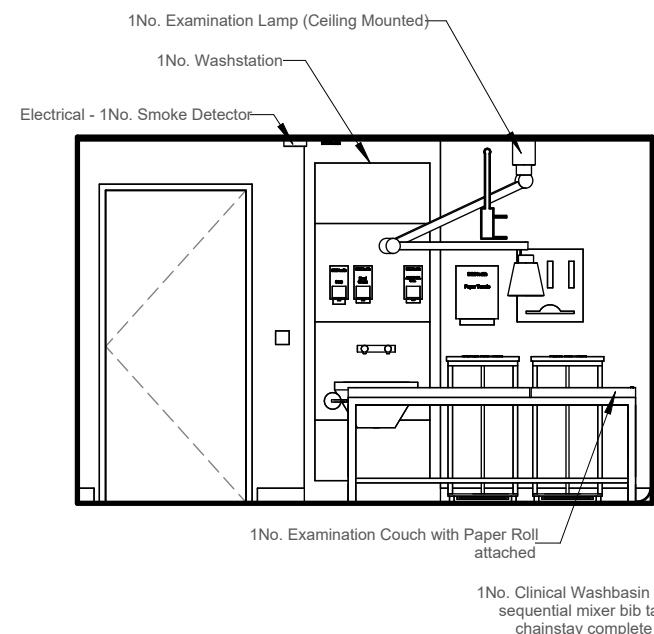


C Elevation C
1 : 50

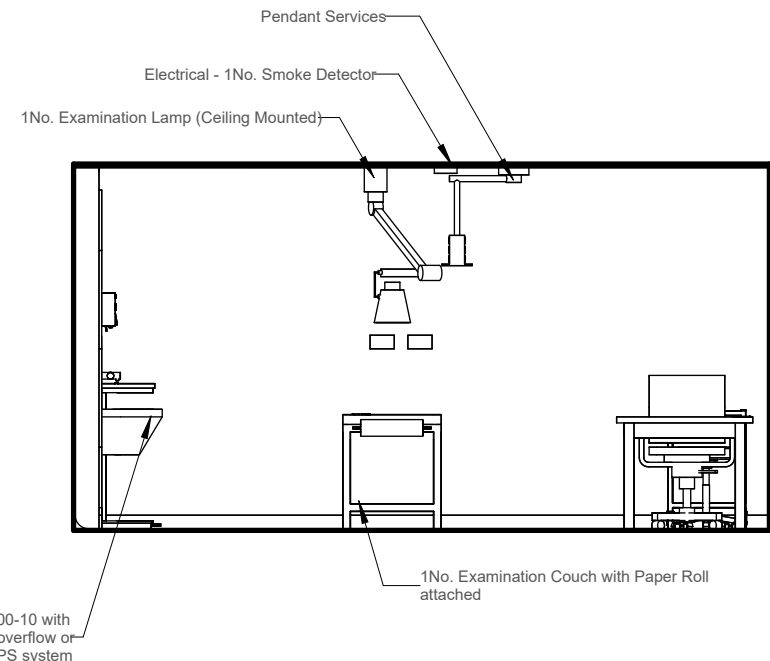

D Elevation D
1 : 50

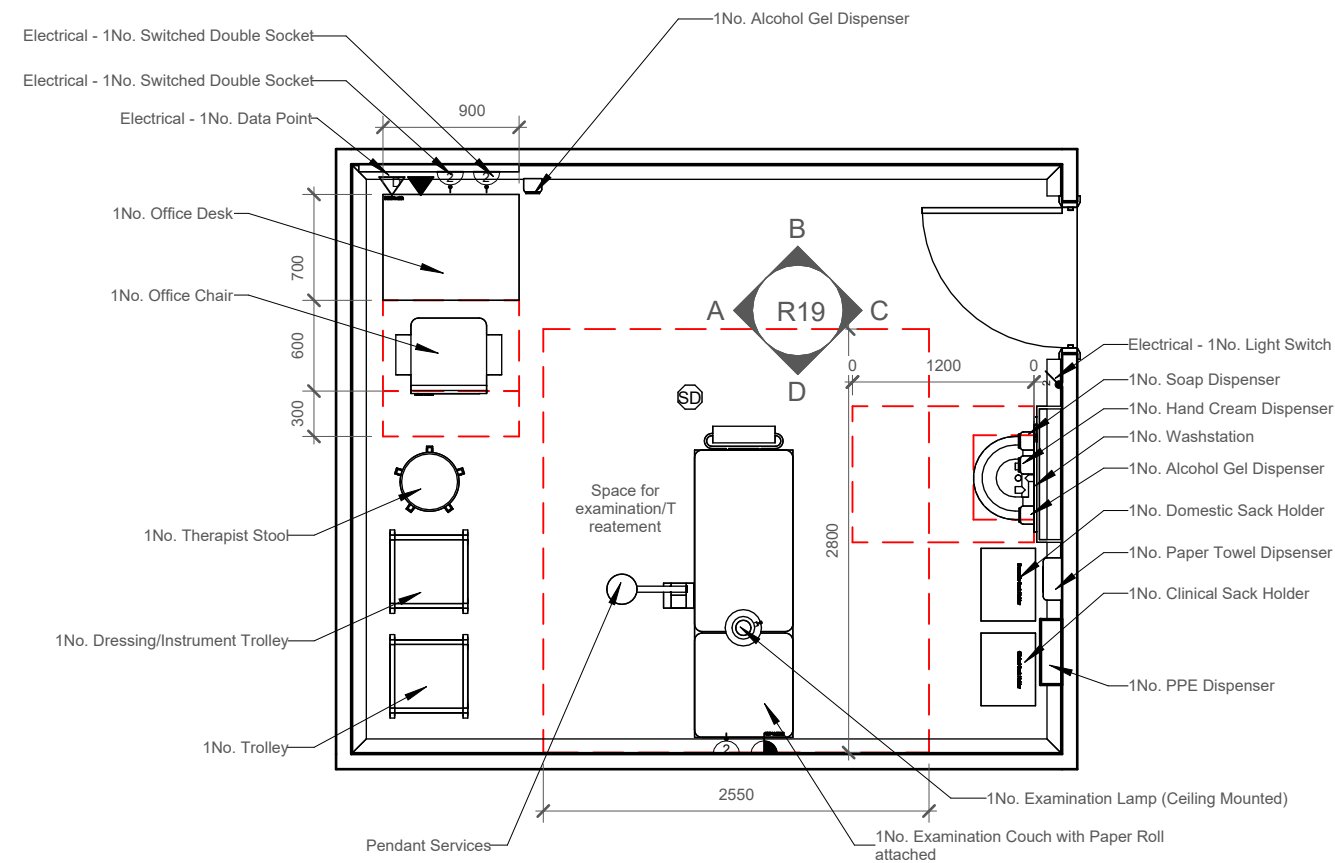

1 Floor Plan
1 : 50

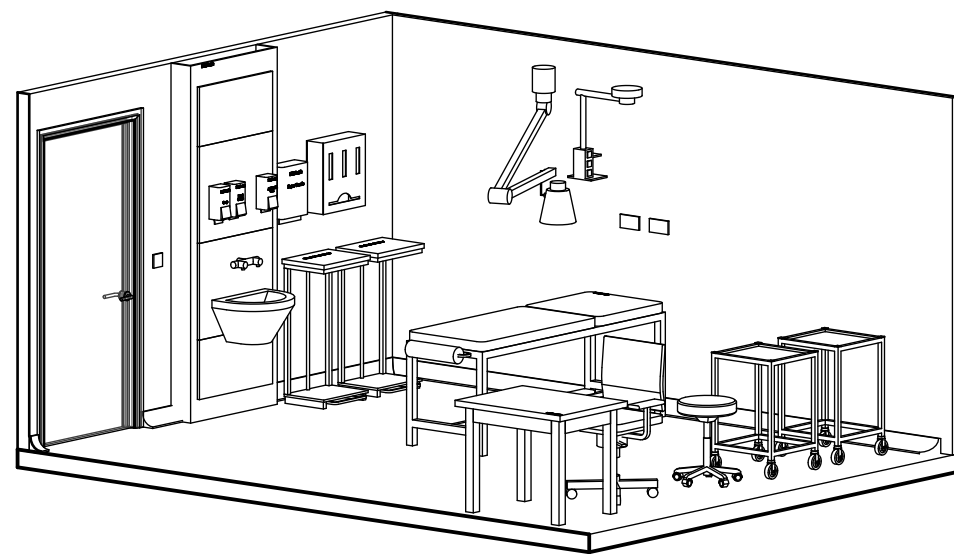

6 Model View

Drawing Title		Drawing Size A3
Treatment Room		
Drawing No.	Scale	Revision
R19	1 : 50	
Drawn by IWA	Date	12.09.2016 - v2