




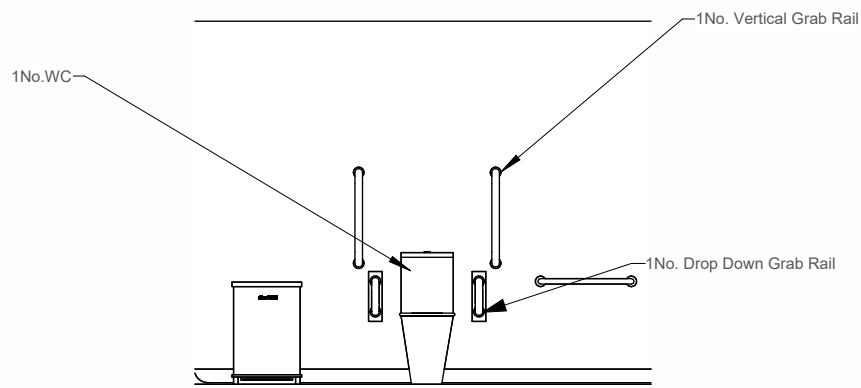


3 Elevation A
1 : 50

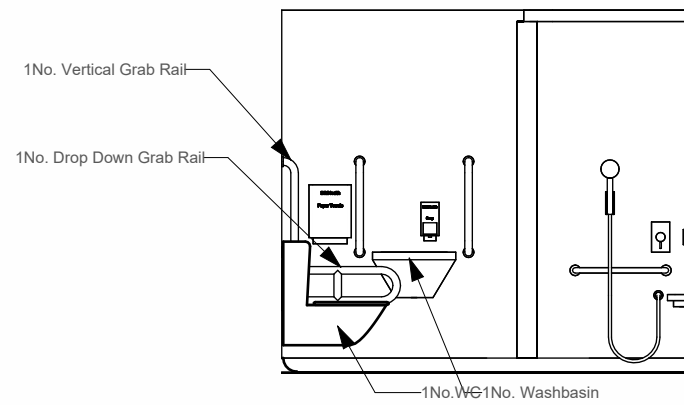


4 Elevation B
1 : 50

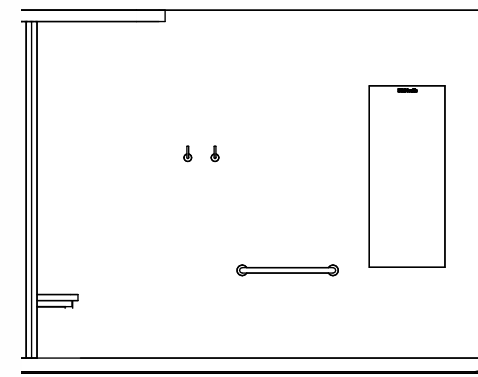


5 Elevation C
1 : 50

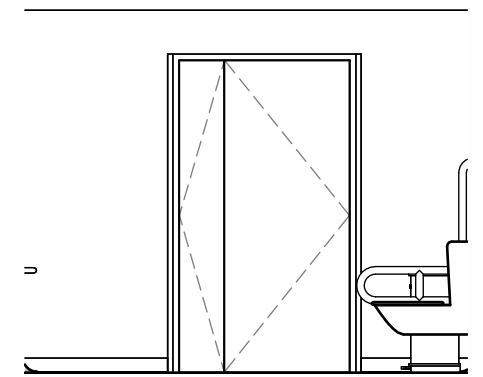

6 Elevation D
1 : 50

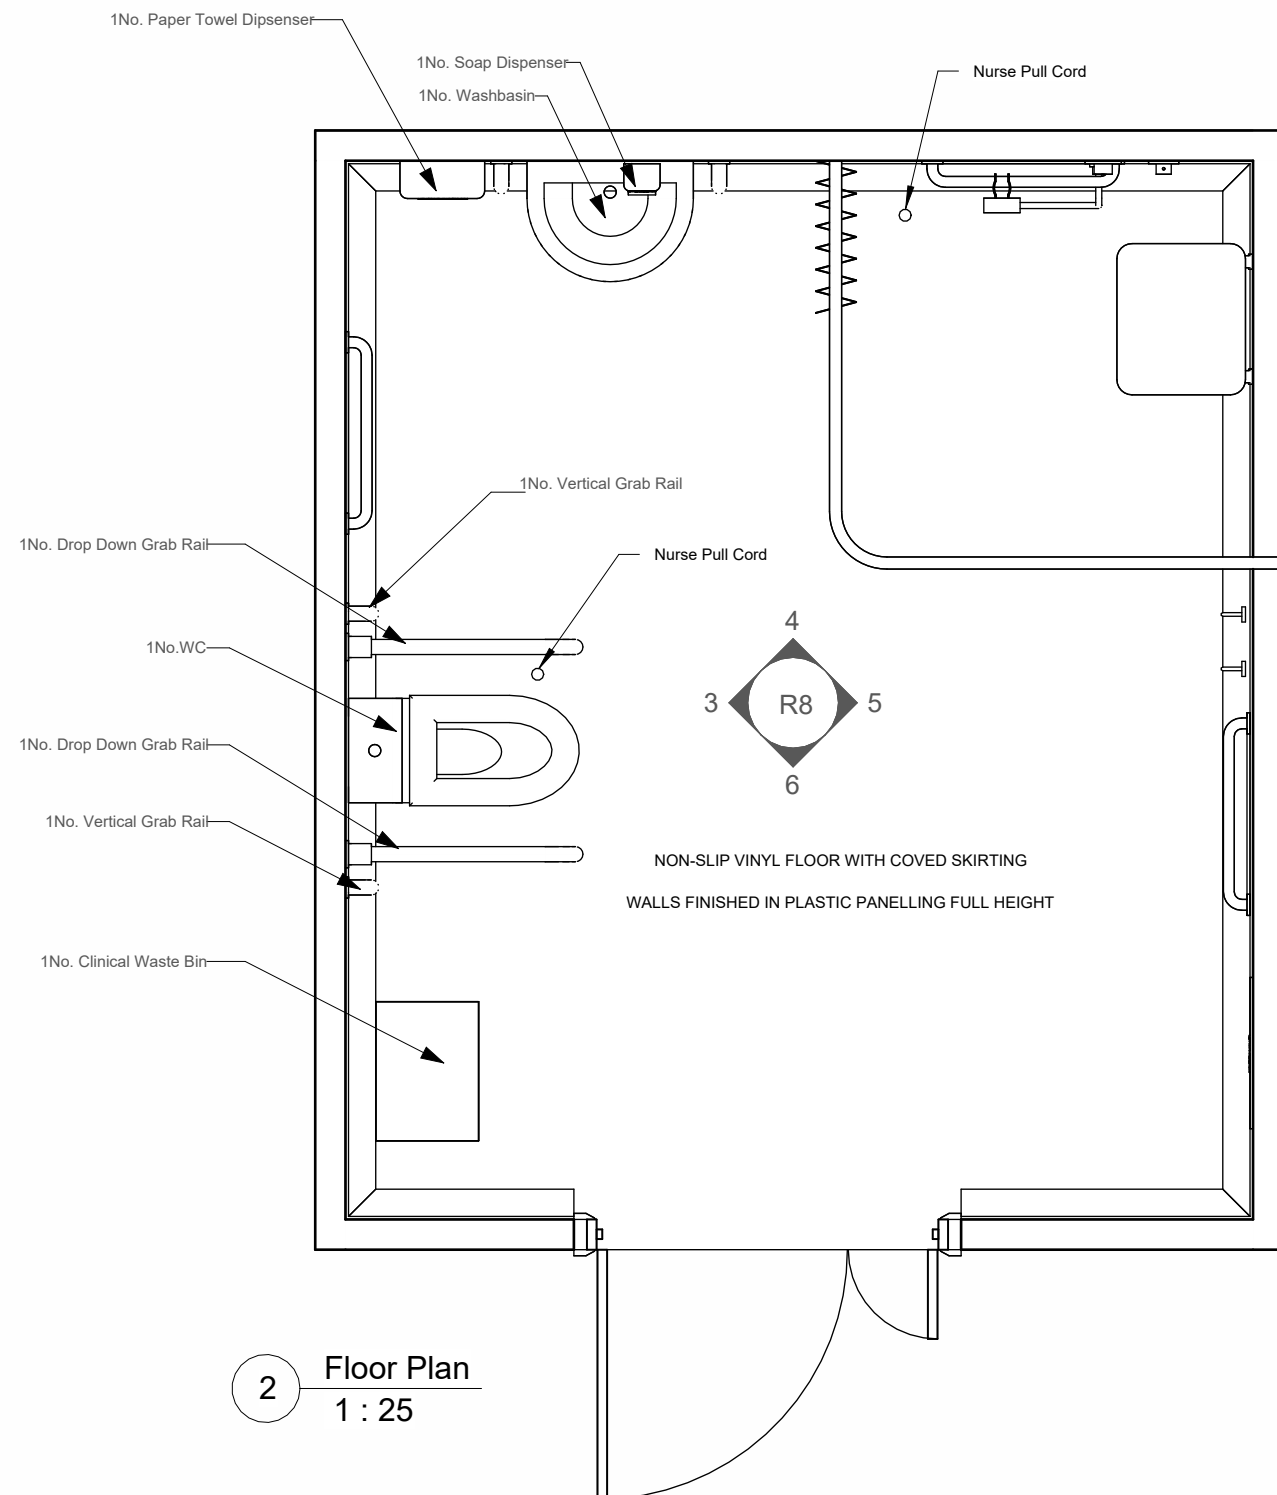

2 Floor Plan
1 : 25

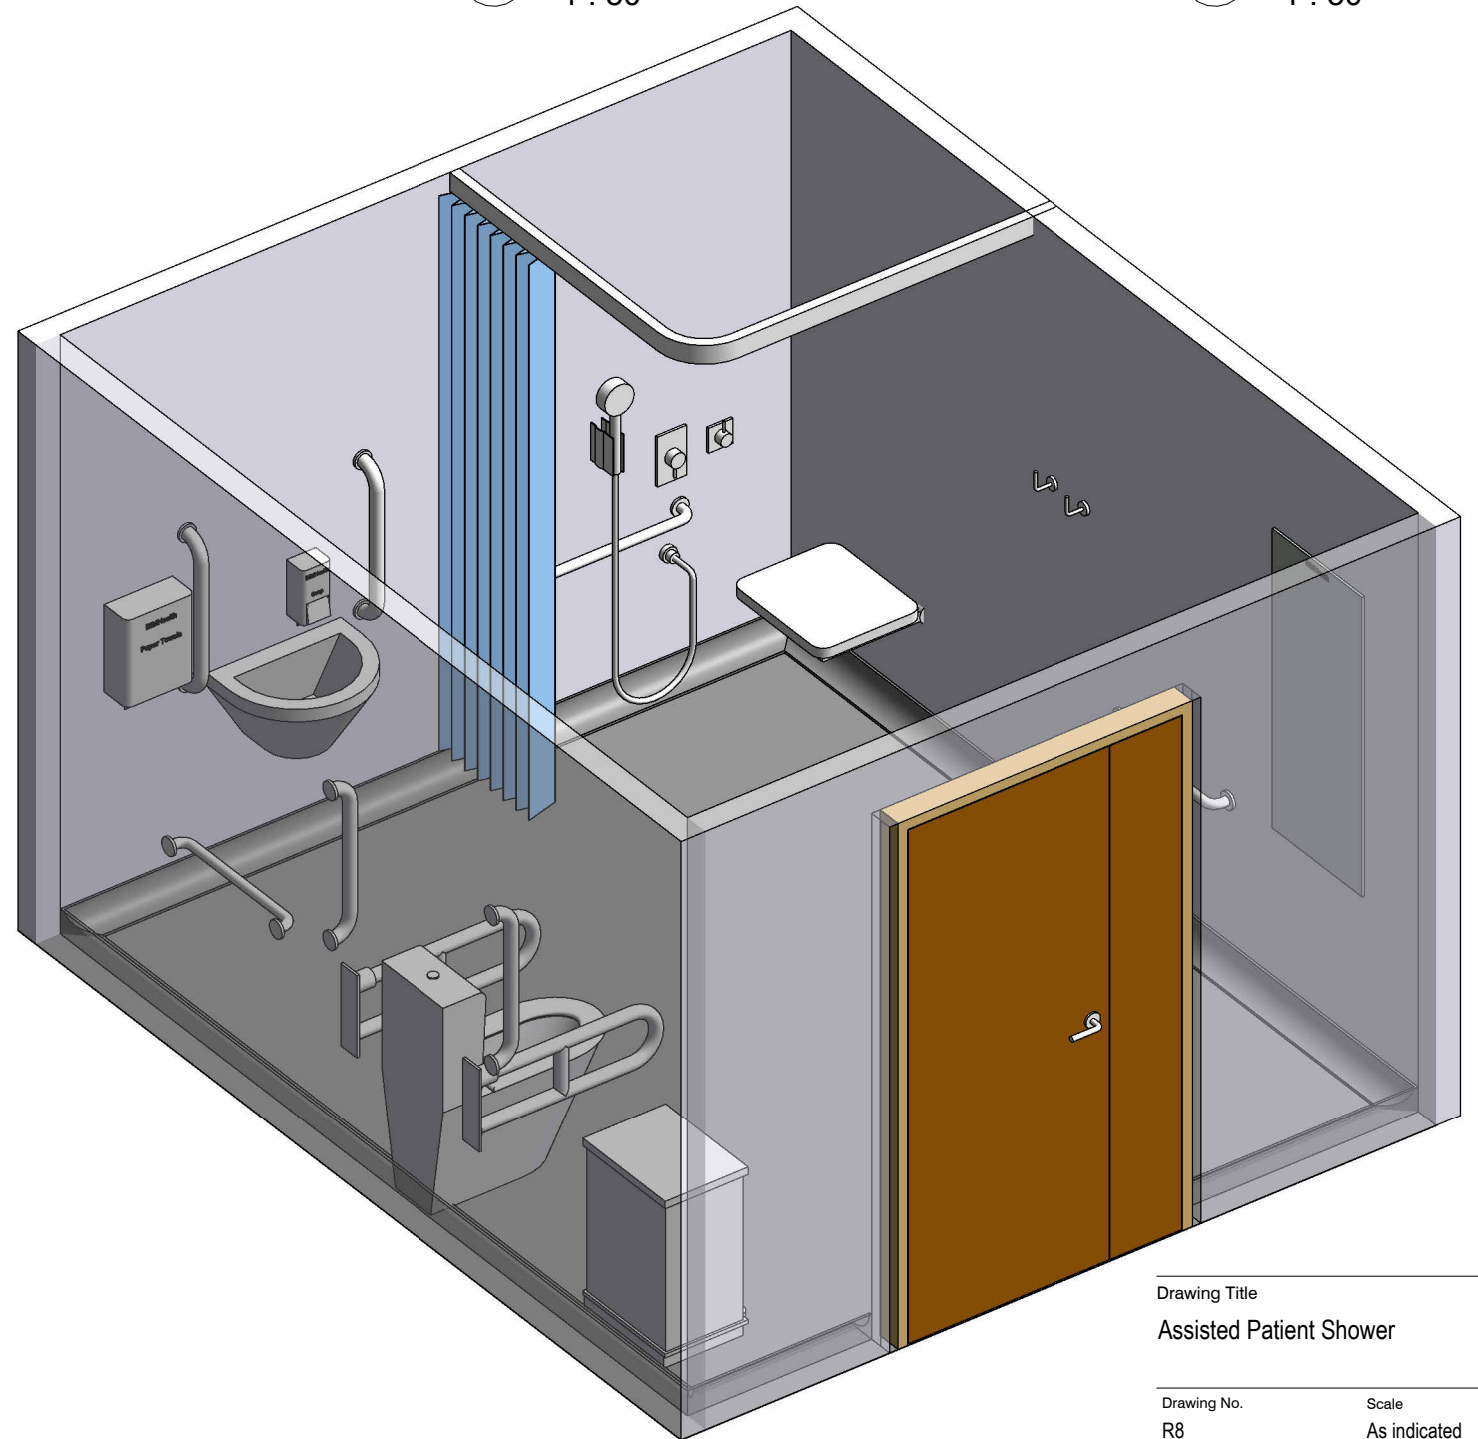

1 3D View

Drawing Title		Drawing Size A3
Assisted Patient Shower		
Drawing No.	Scale	Revision
R8	As indicated	
Drawn by IWA	Date	05.11.2018



Andrew Associates
First Floor
11 Cavell Grove
Hucknall
NG15 7WD
United Kingdom