




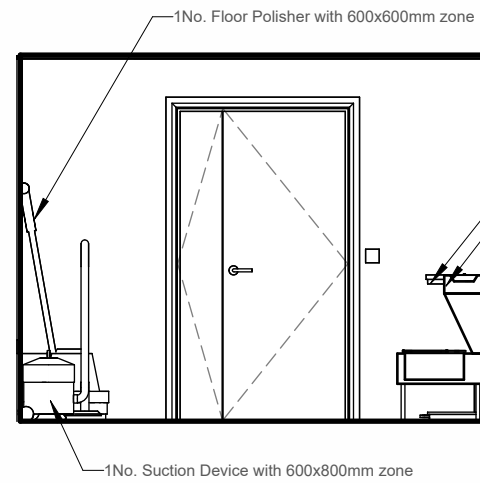


A Elevation A
1 : 50

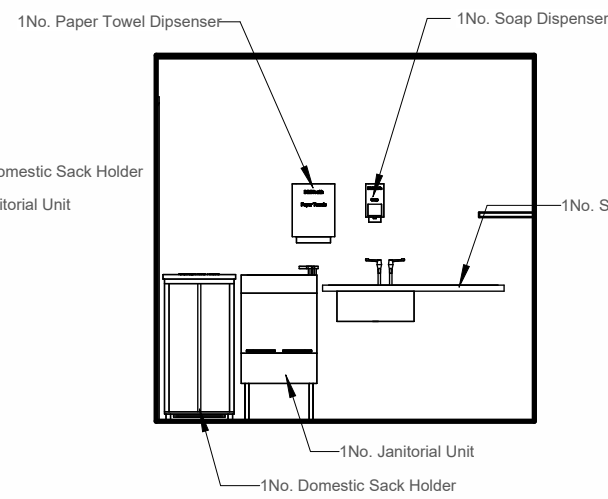


B Elevation B
1 : 50

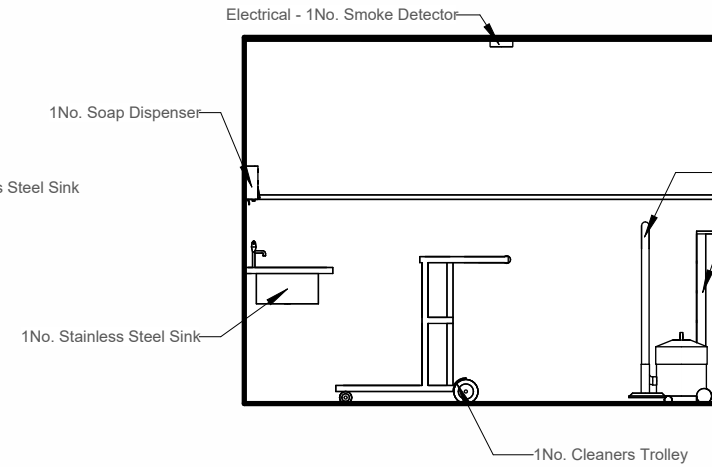


C Elevation C
1 : 50

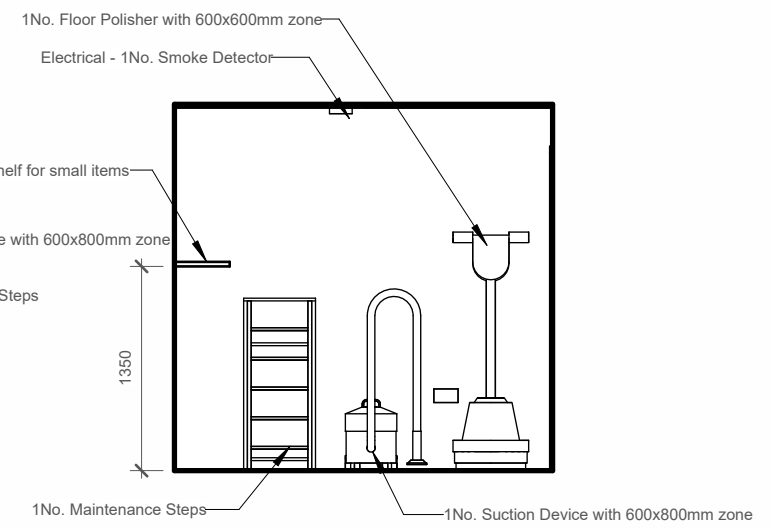

D Elevation D
1 : 50

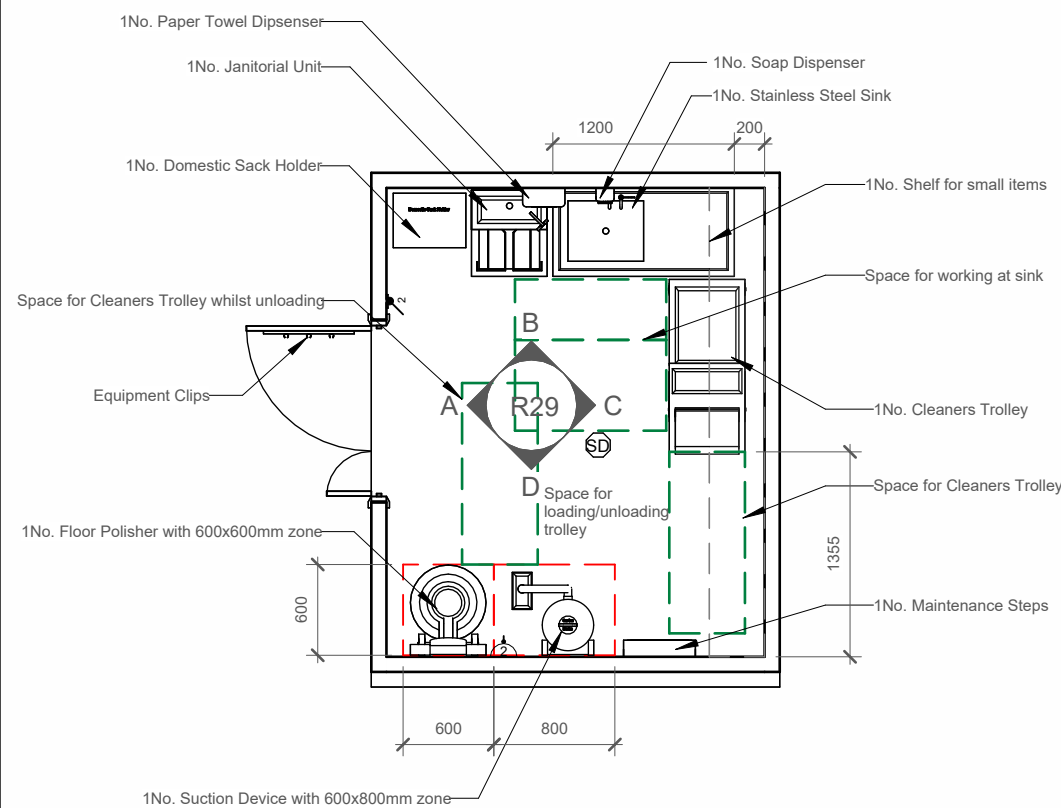

1 Floor Plan
1 : 50

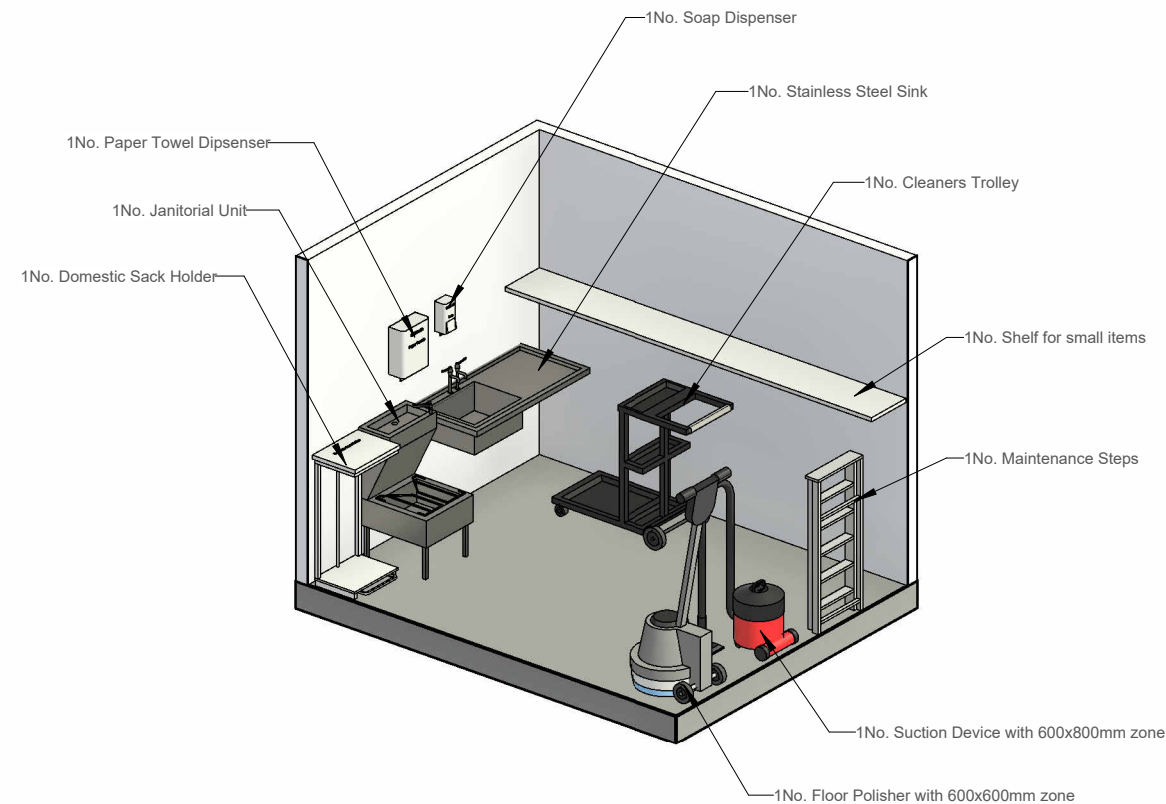

6 Model View

Drawing Title
Cleaners Room

Drawing Size A3

Drawing No. R29 Scale 1 : 50 Revision

Drawn by IWA Date 12.09.2016 - v2