




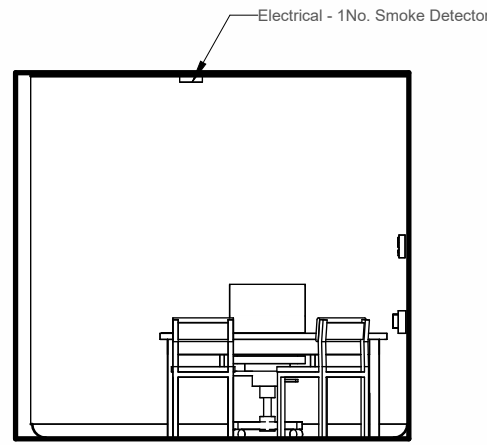


2 Elevation A
1 : 50

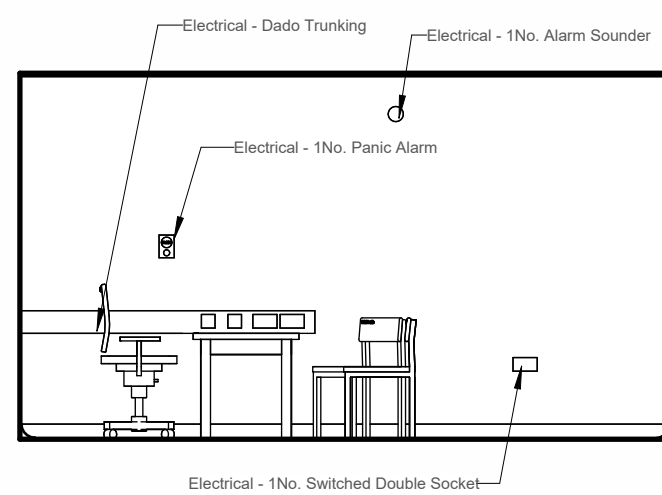


3 Elevation B
1 : 50

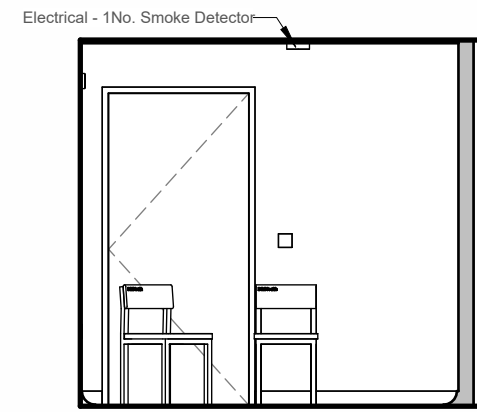


4 Elevation C
1 : 50

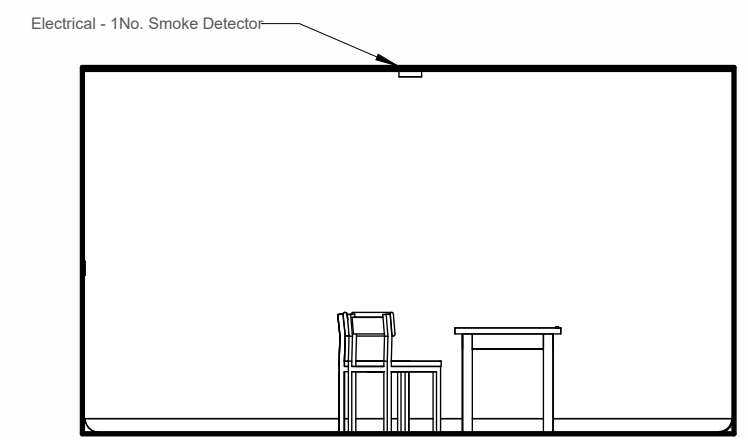

5 Elevation D
1 : 50

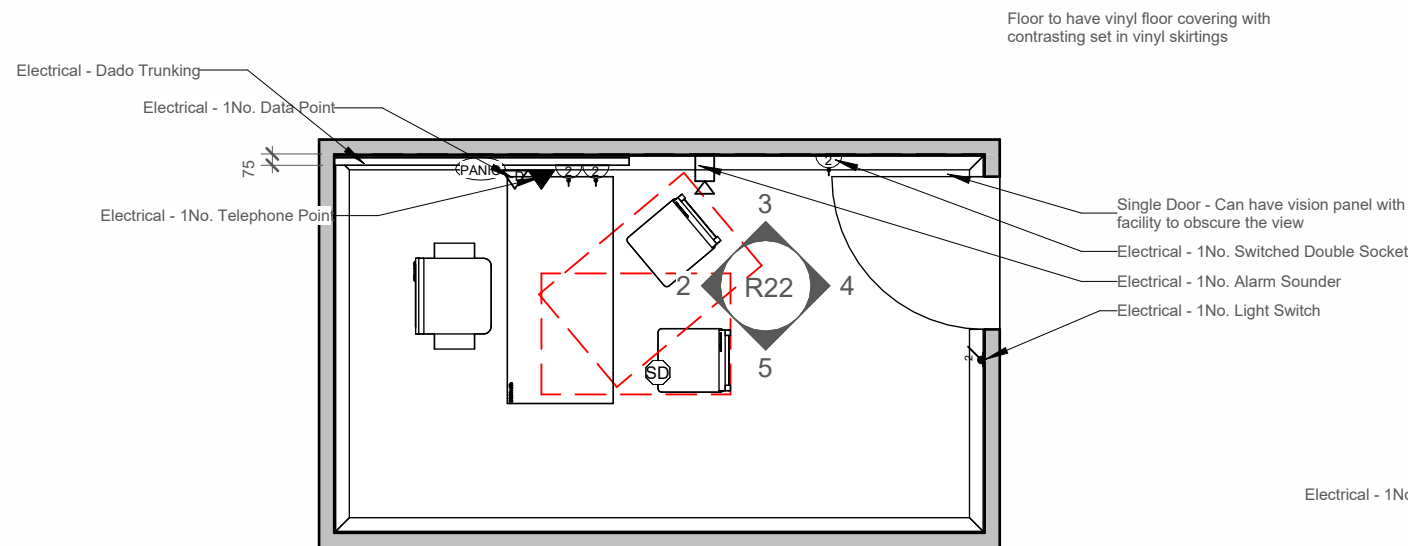

1 Floor Plan
1 : 50

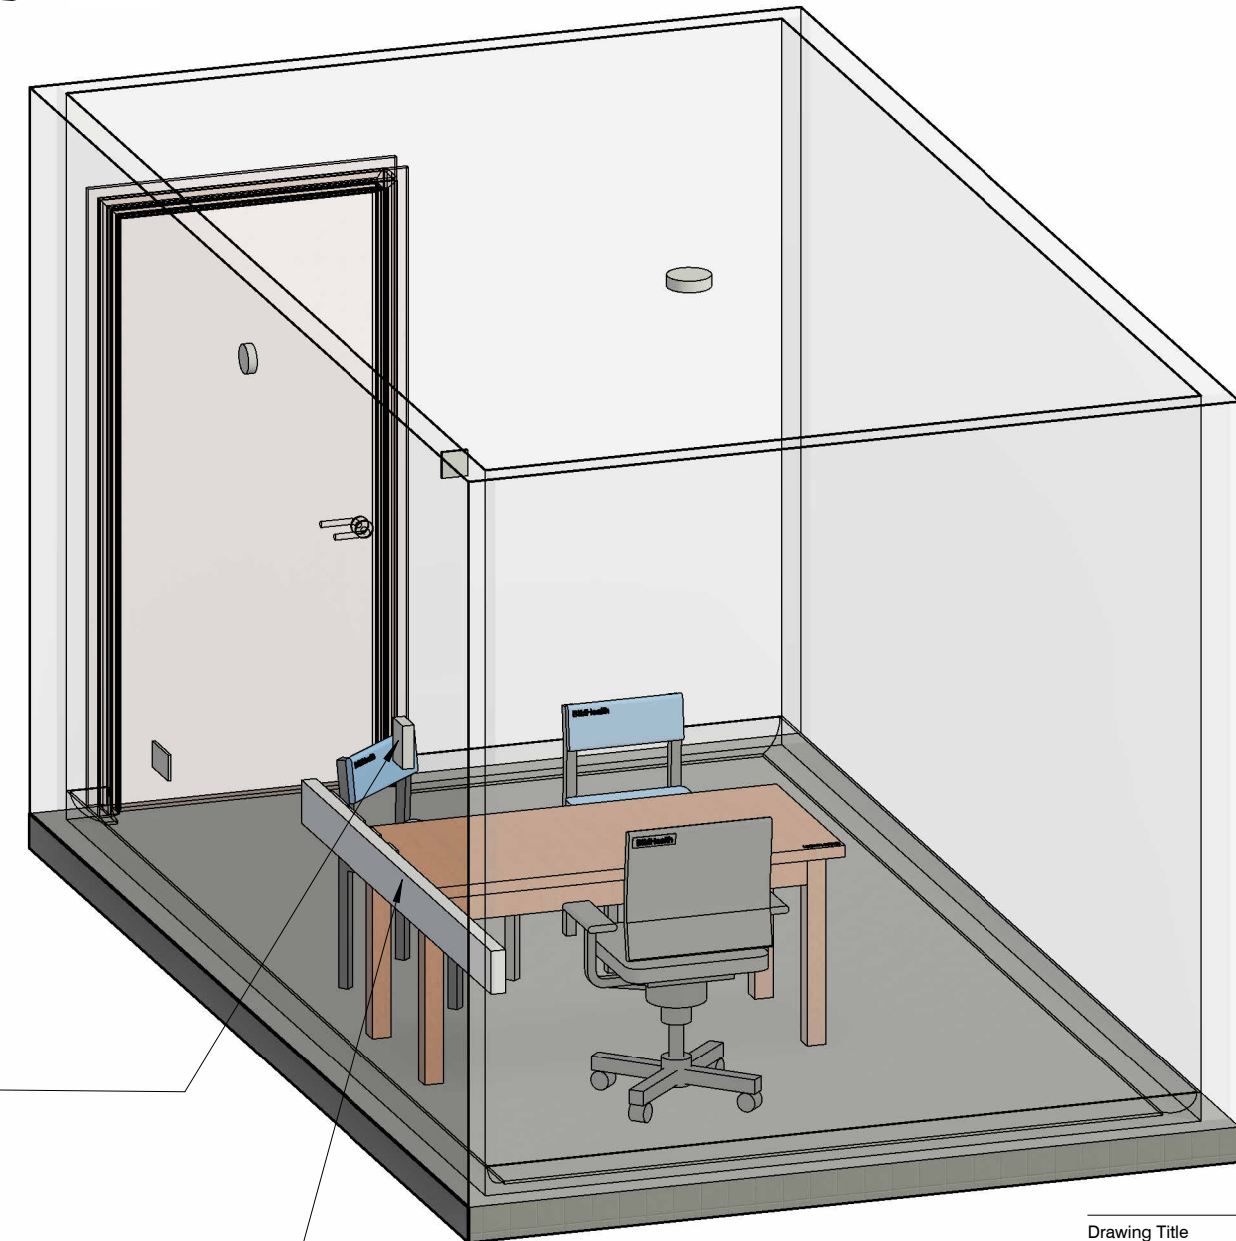

6 Model View

Drawing Title
C Sheet - Sister's Office

Drawing Size A3

Drawing No. R22 Scale 1 : 50 Revision 1

Drawn by IWA Date 12.11.2018 - v2