




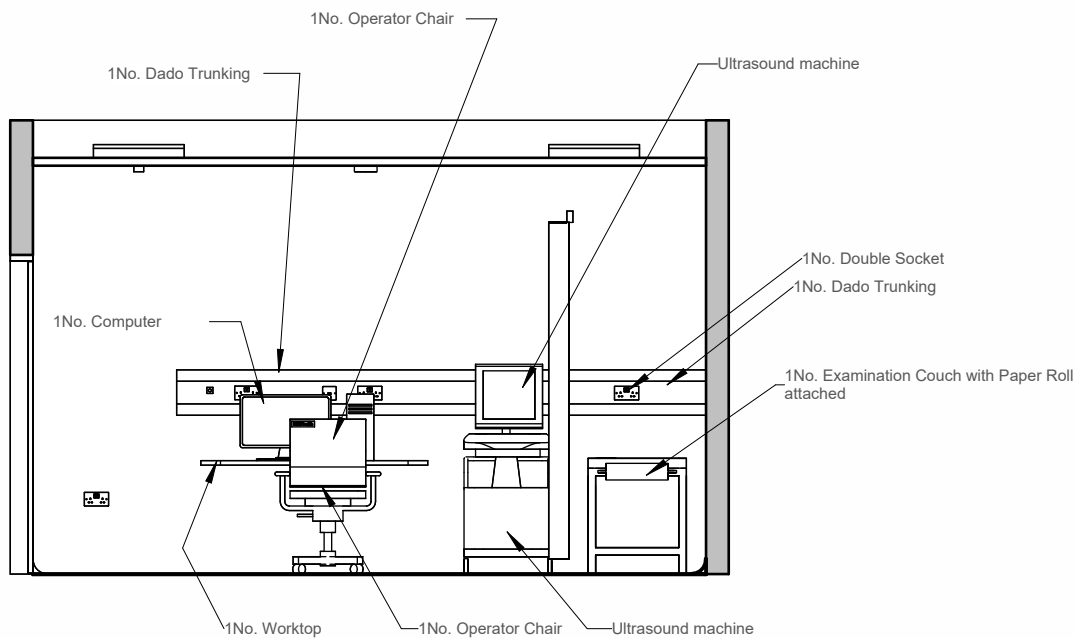


2 Elevation 1 - a
1 : 50

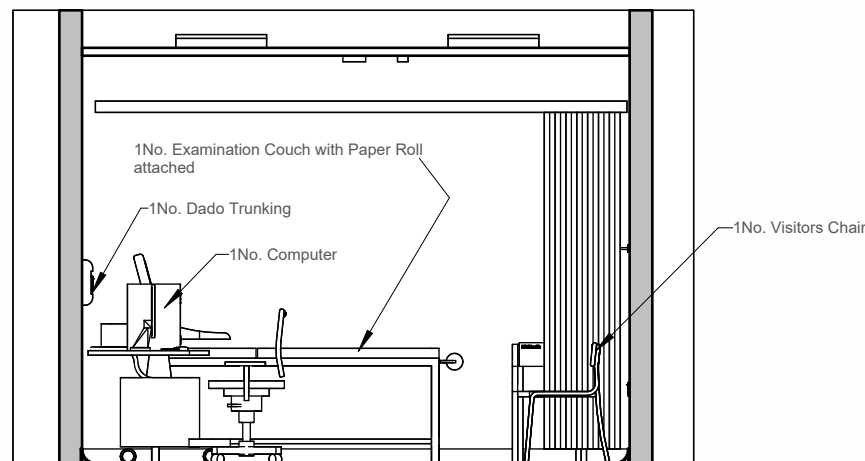


3 Elevation 1 - b
1 : 50

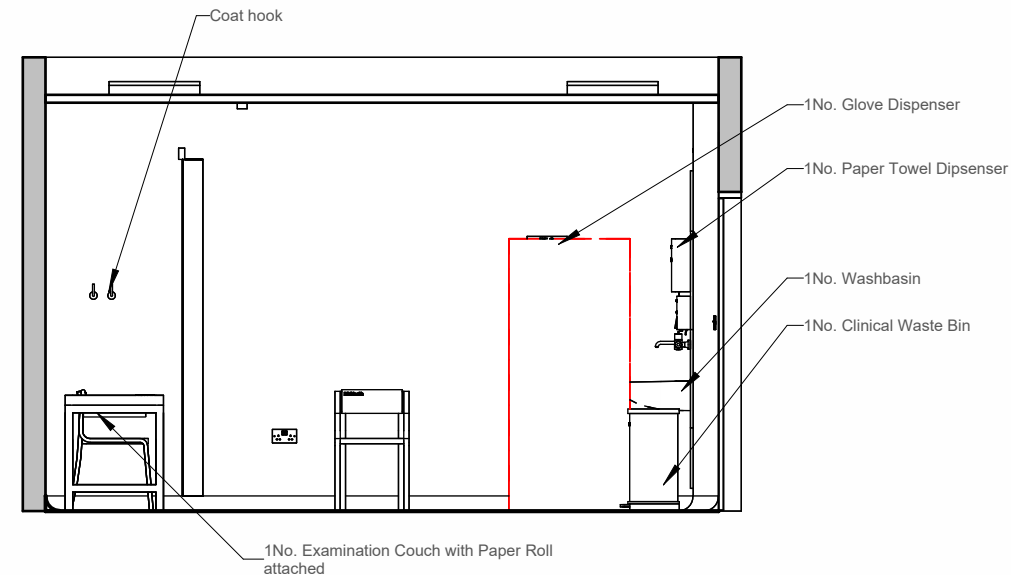


4 Elevation 1 - c
1 : 50

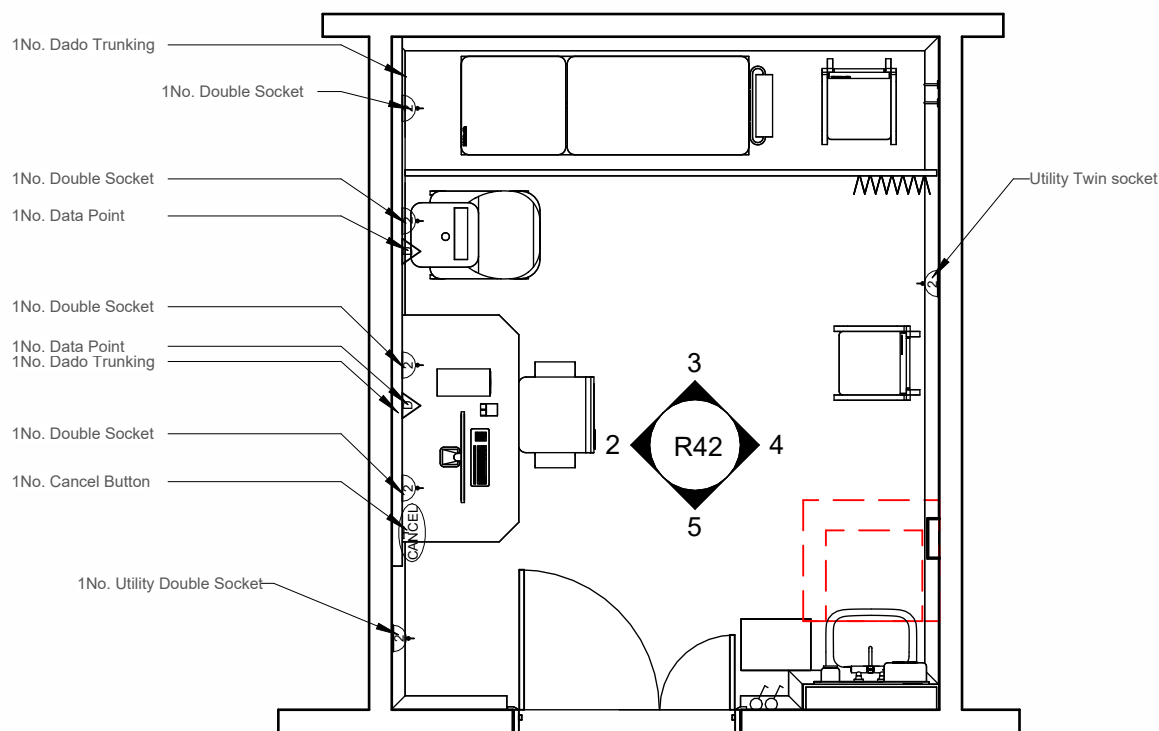

6 Floor Plan-MEP
1 : 50

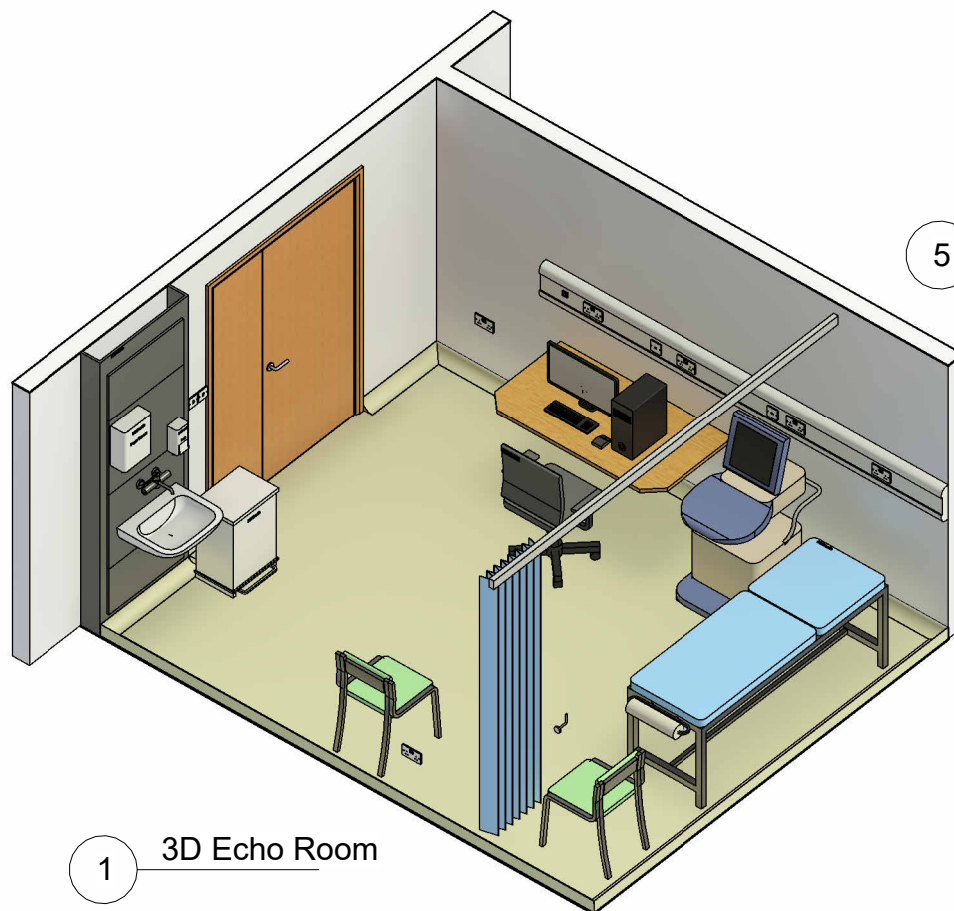

1 3D Echo Room

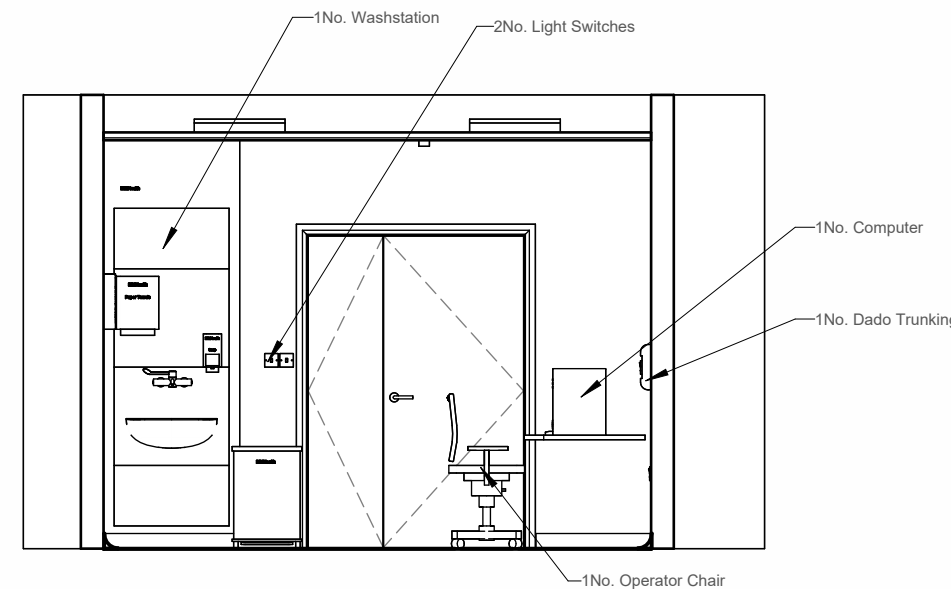

5 Elevation 1 - d
1 : 50

Drawing Title ECHO ROOM 'C' SHEET
Drawing Size A3

Drawing No. R42 Scale 1 : 50 Revision

Drawn by IWA Date 18.10.18



Andrew Associates
First Floor
11 Cavell Grove
Hucknall
NG15 7WD
United Kingdom