




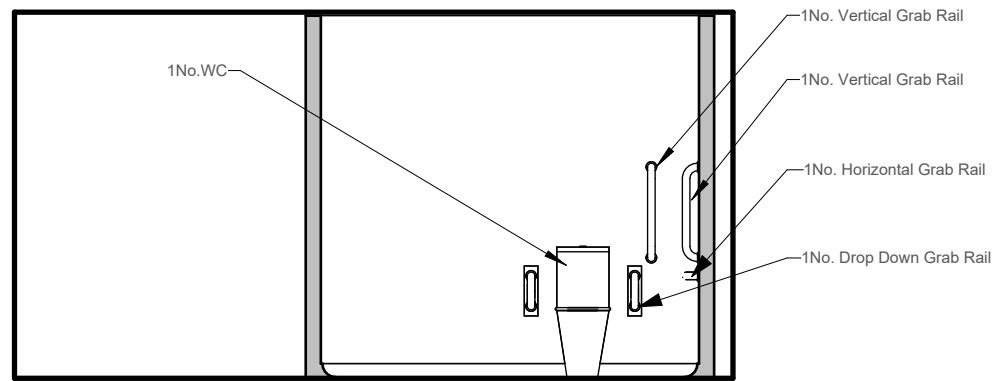


A Elevation A
1 : 50

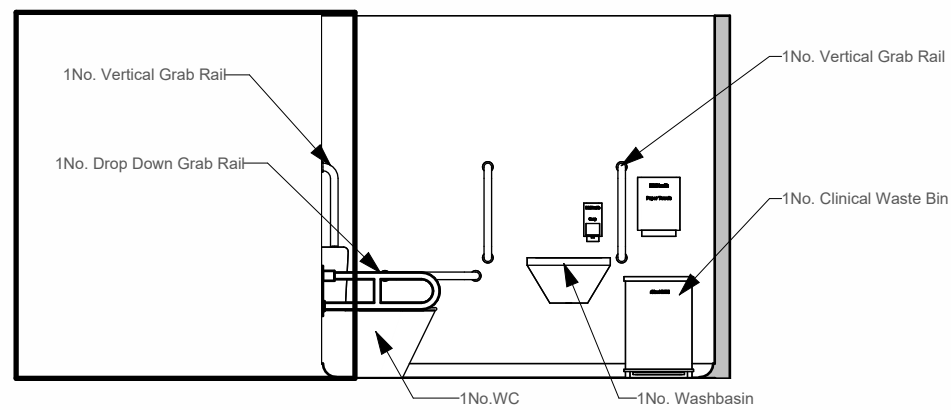


B Elevation B
1 : 50

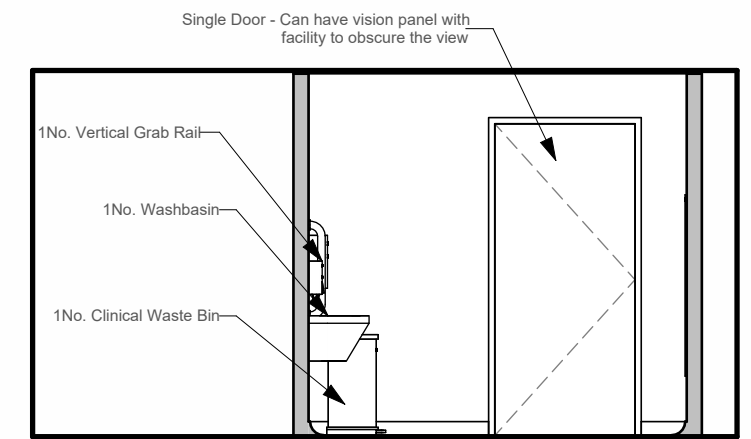

C Elevation C
1 : 50

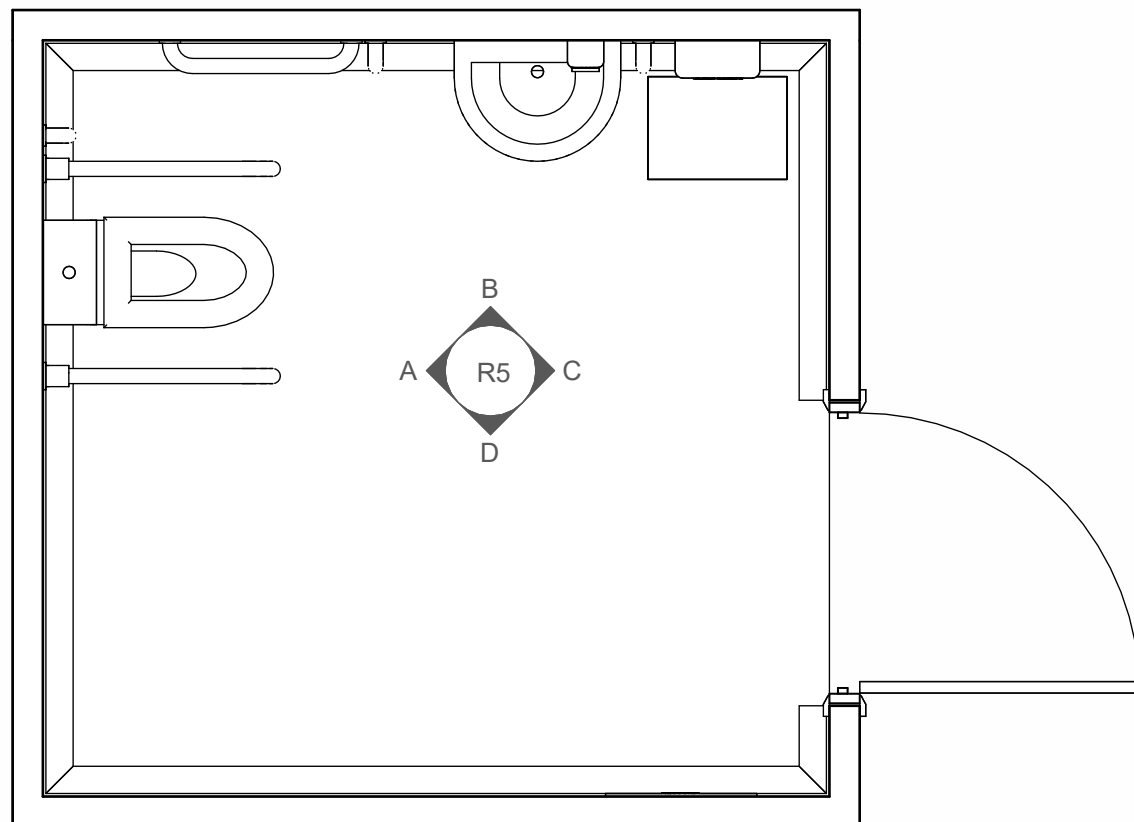

1 Floor Plan
1 : 25

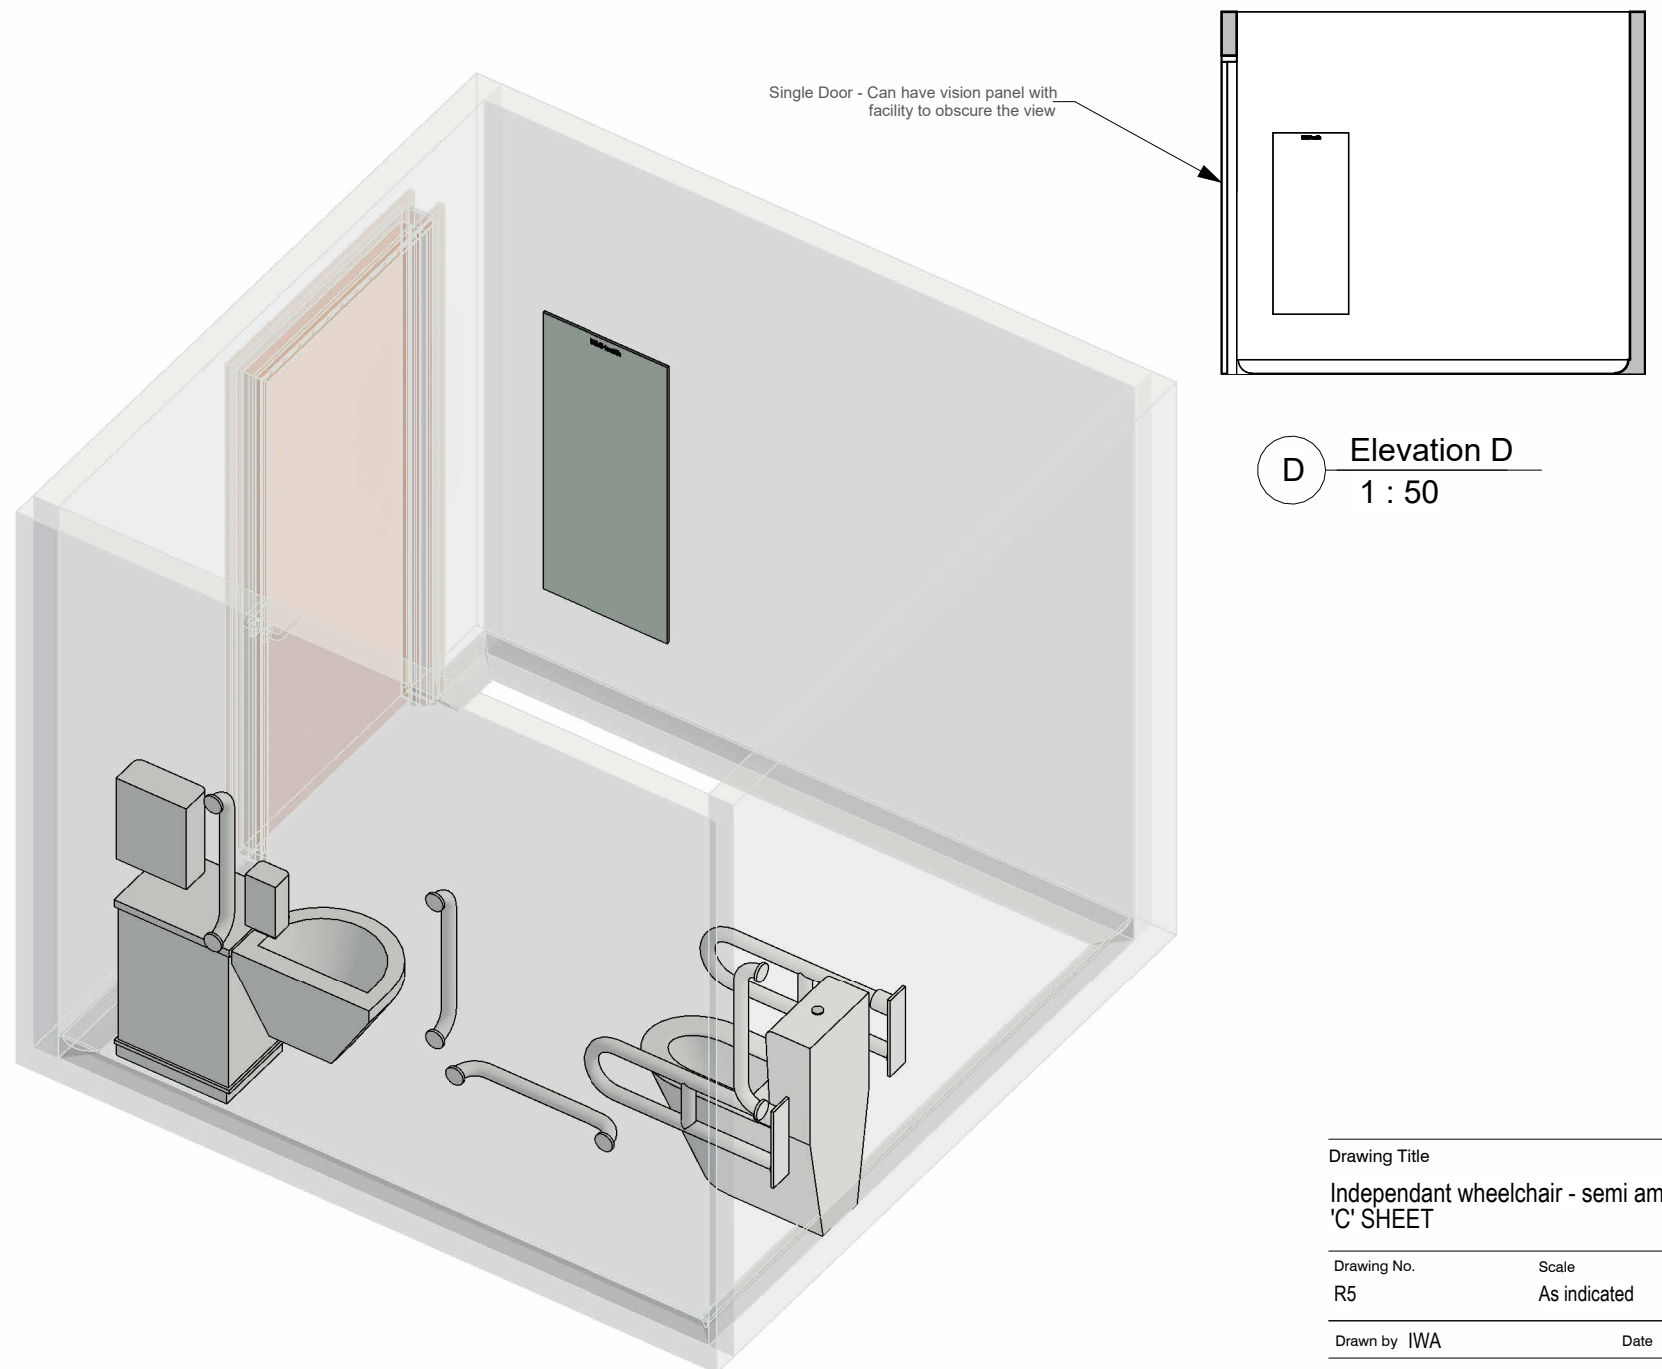

D Elevation D
1 : 50

Drawing Title		Drawing Size A3
Independant wheelchair - semi ambient WC 'C' SHEET		
Drawing No.	Scale	Revision
R5	As indicated	
Drawn by IWA	Date	05.11.2018 - v1