




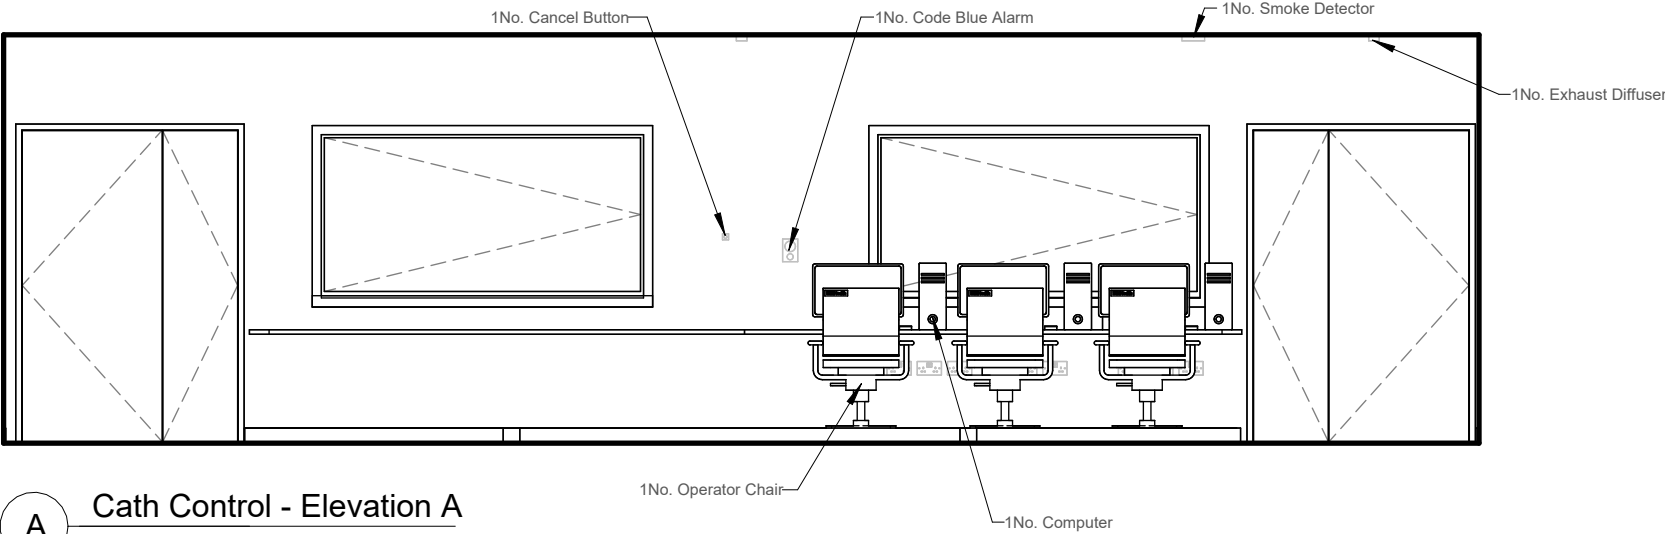


A Cath Control - Elevation A
1 : 50

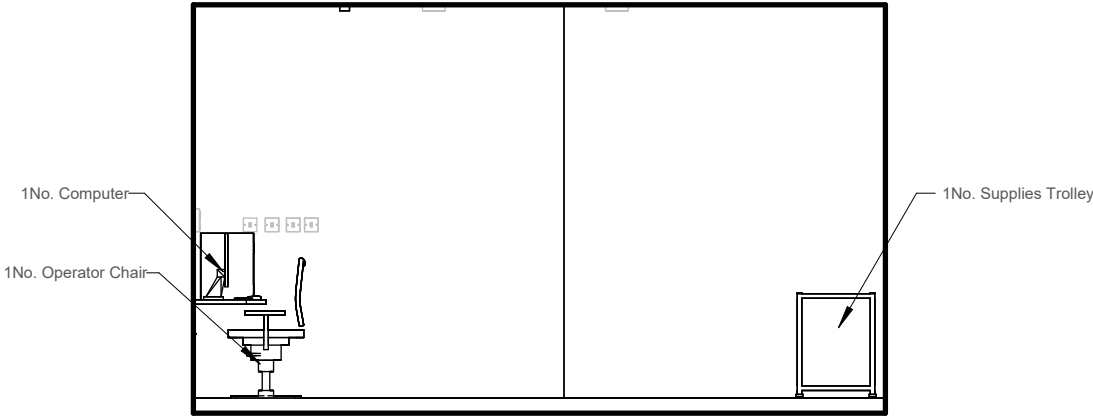


B Cath Control - Elevation B
1 : 50

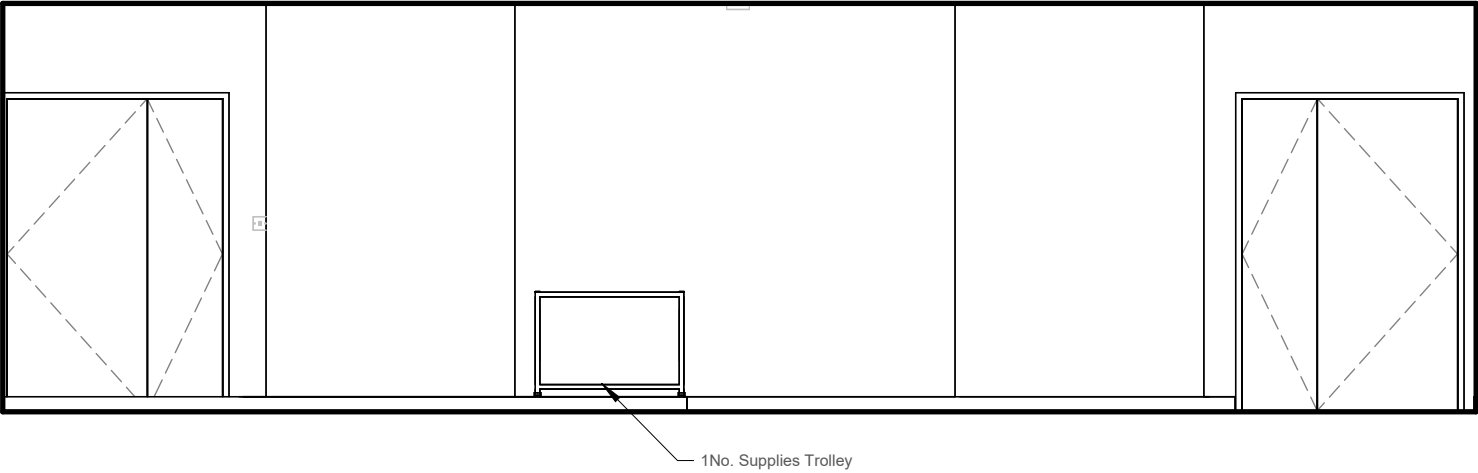


C Cath Control - Elevation C
1 : 50

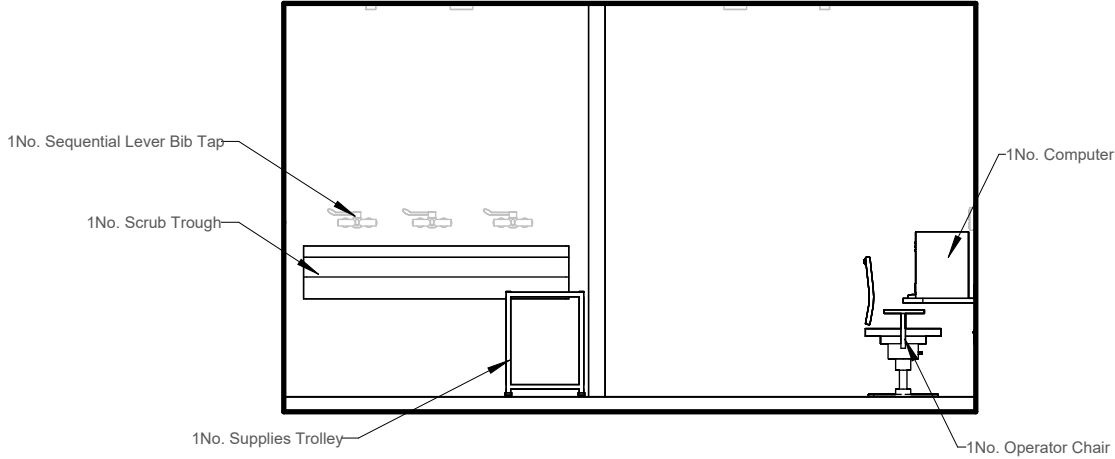

D Cath Control - Elevation D
1 : 50

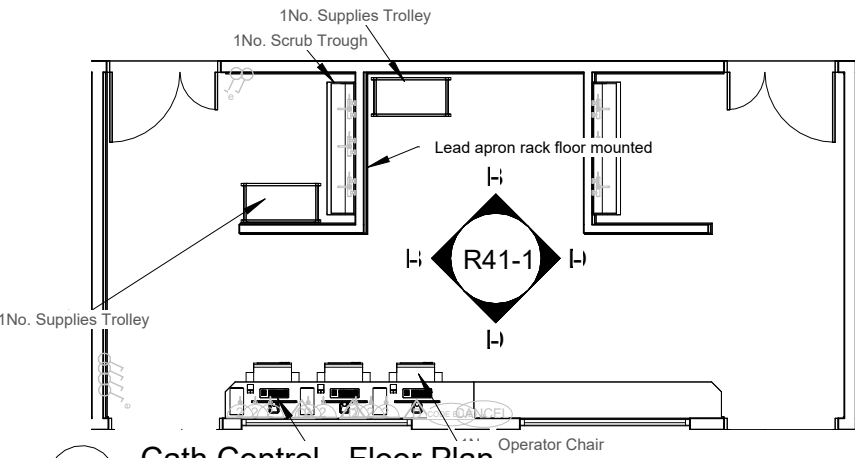

5 Cath Control - Floor Plan
1 : 100

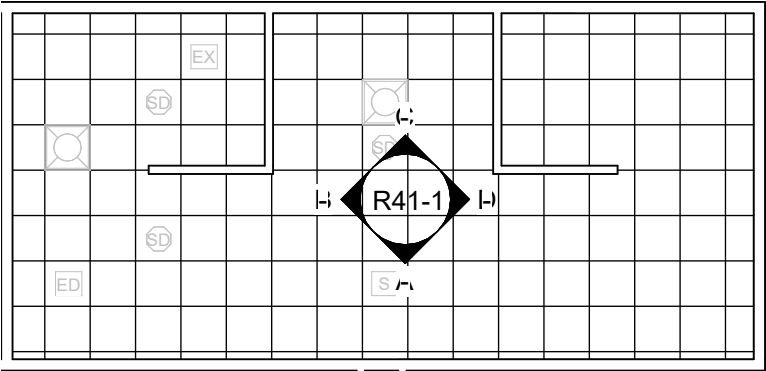

6 Cath Control - Ceiling Plan
1 : 100

Cath Control - Furniture / Equipment			
Group	Description	Quantity	HBN/HTM
3	1No. Computer	3	
3	1No. Operator Chair	3	
3	1No. Scrub Trough	2	
3	1No. Supplies Trolley	2	
3	1No. Worktop	2	

Drawing Title		Drawing Size A3	
'C' Sheet - Cath Control - Plans and Elevations			
Drawing No.	Scale	Revision	
R41-1	As indicated		
Drawn by IWA		Date	18.10.18