




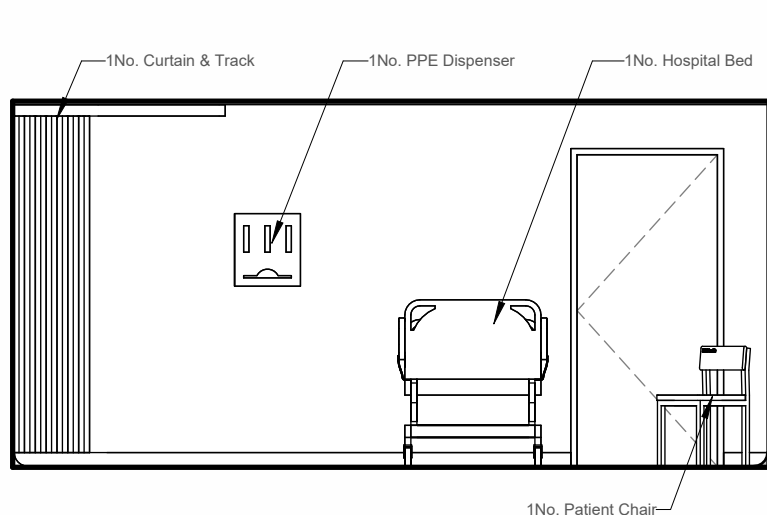


A Elevation A
1 : 50

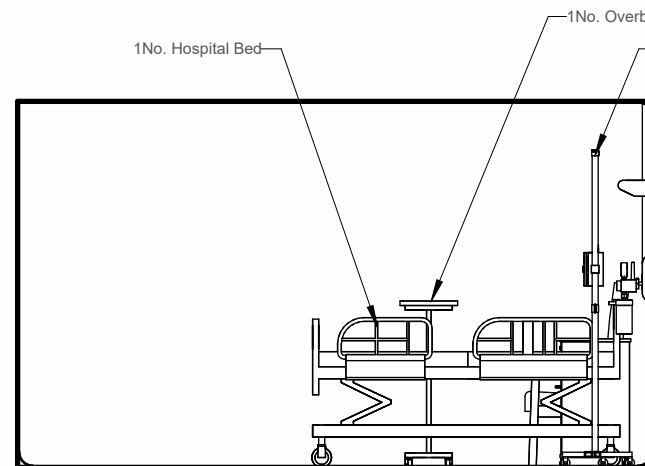

B Elevation B
1 : 50

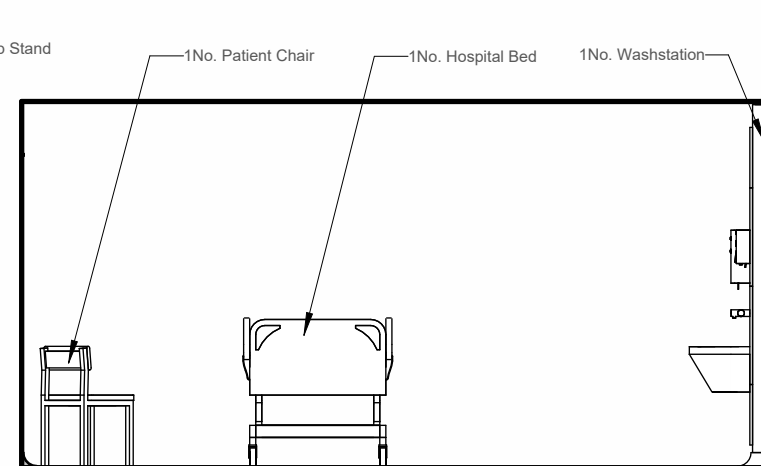


C Elevation C
1 : 50

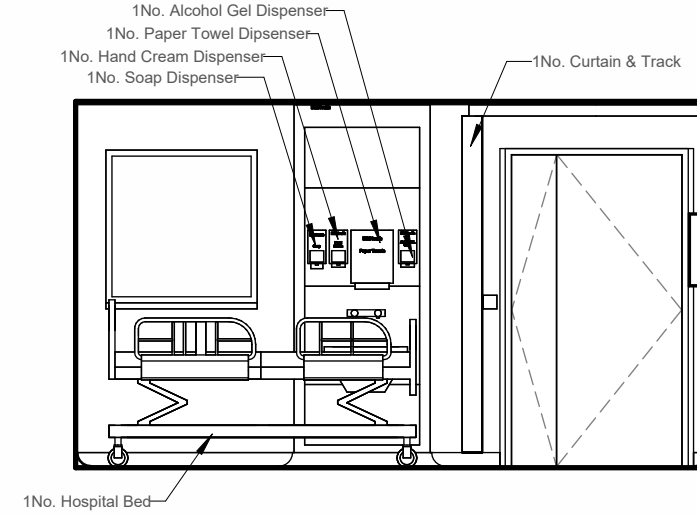


D Elevation D
1 : 50

SEE BIMHEALTH DRAWING R68 FOR
STANDARD EN-SUITE DETAILS

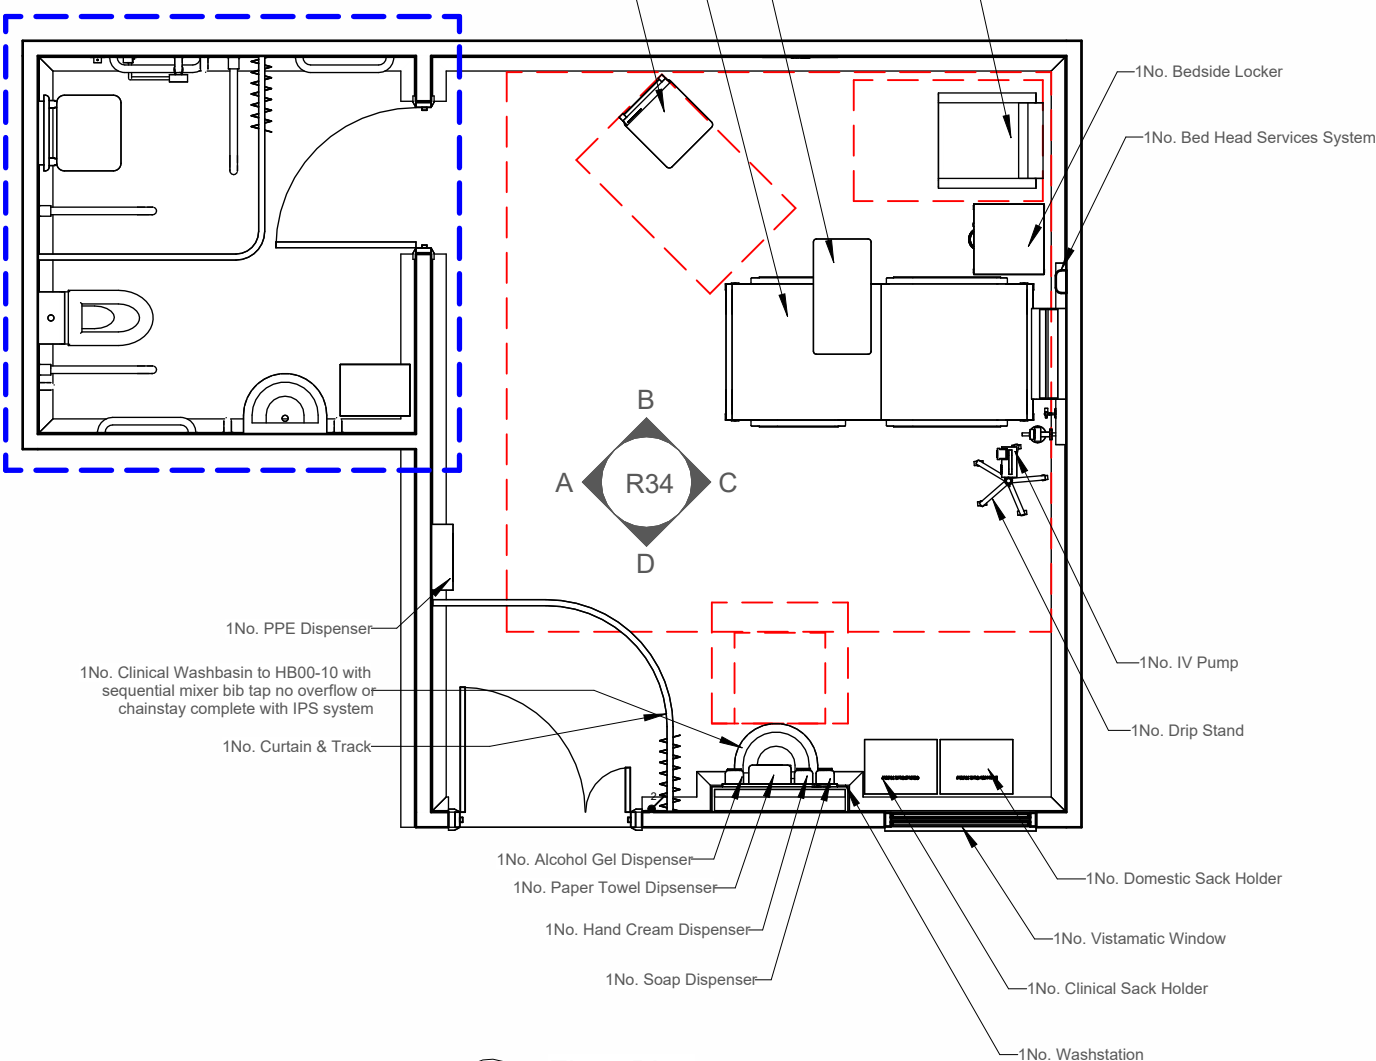

1 Floor Plan
1 : 50

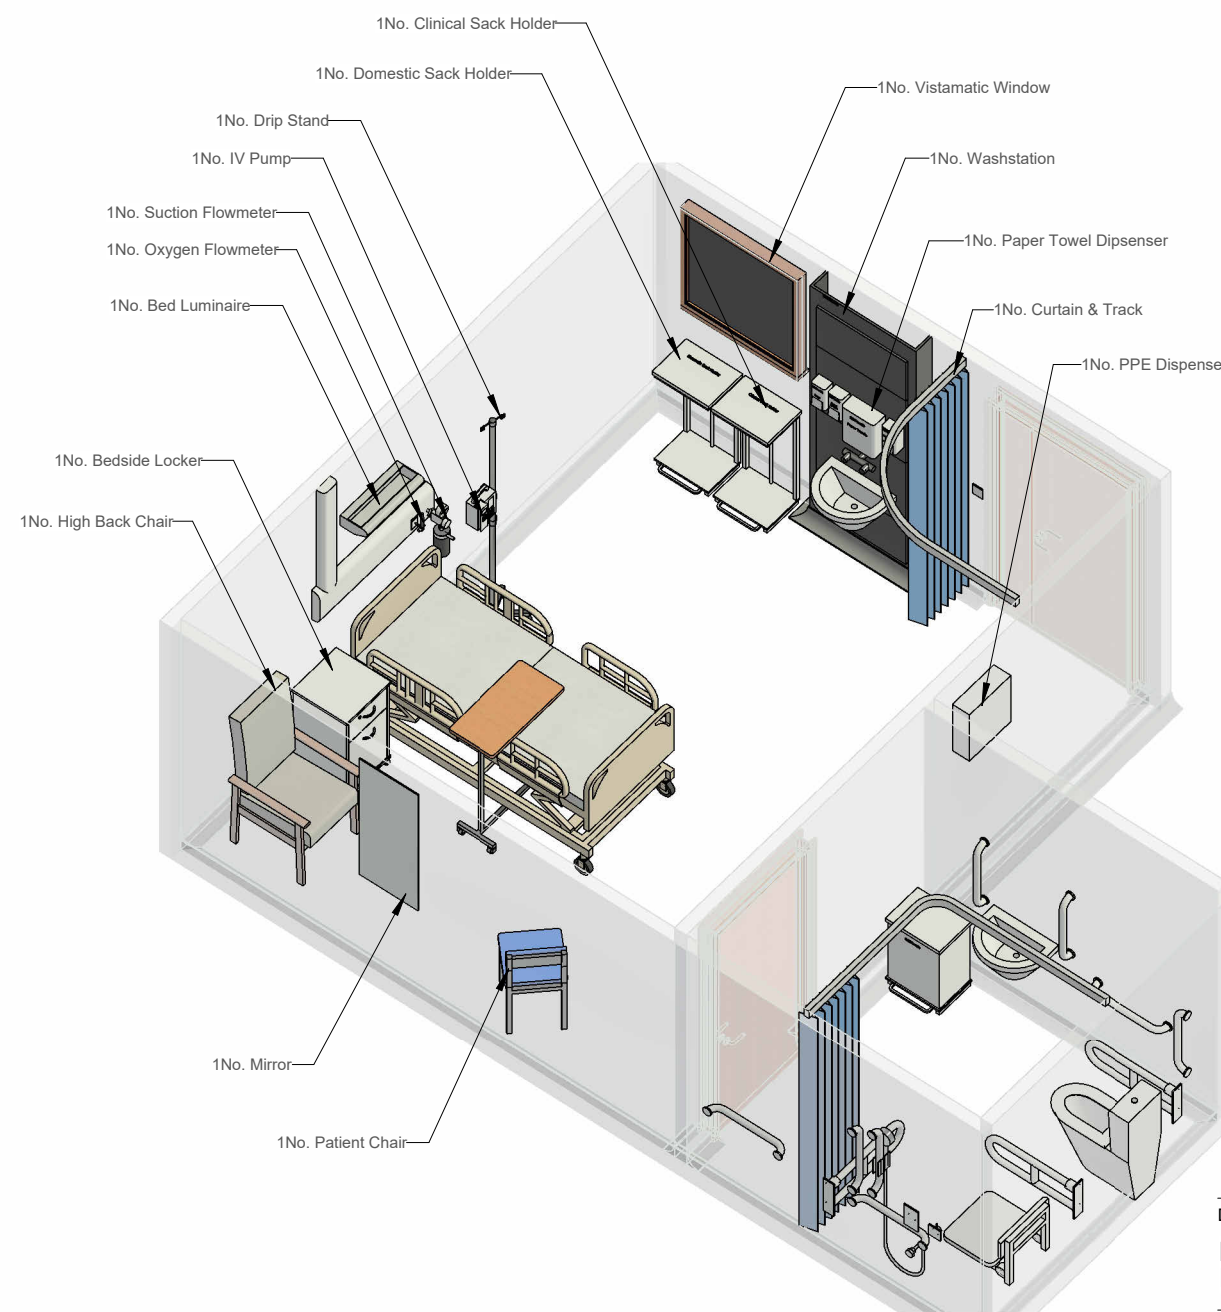

6 Model View

Drawing Title		Drawing Size A3
Isolation Room HBN 04-01 - Supplement 1		
Drawing No. R34	Scale 1 : 50	Revision
Drawn by IWA		Date 12.09.2016 - v2