




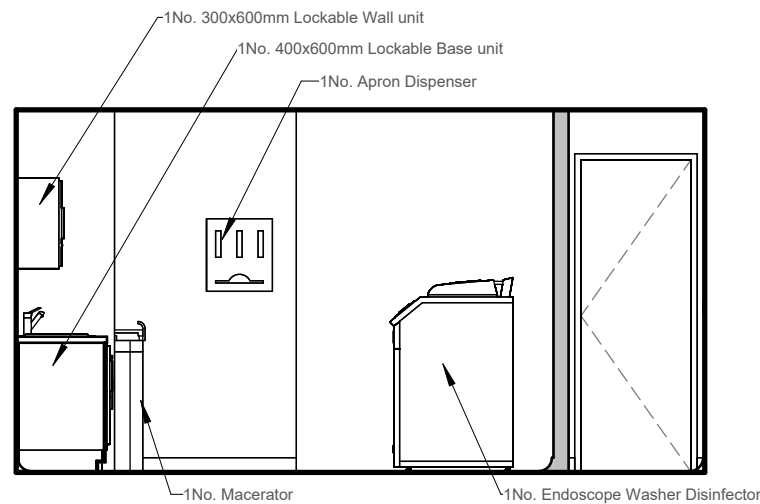


A Elevation A
1 : 50

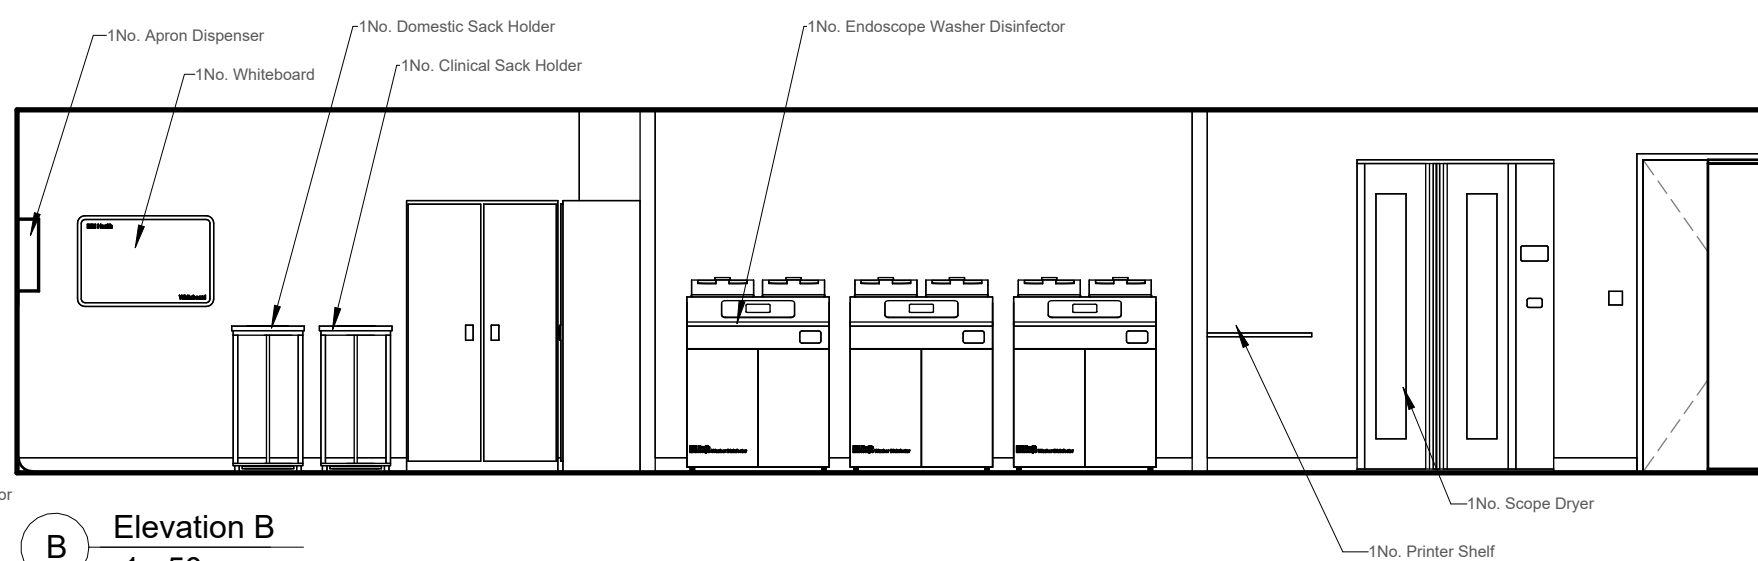


B Elevation B
1 : 50

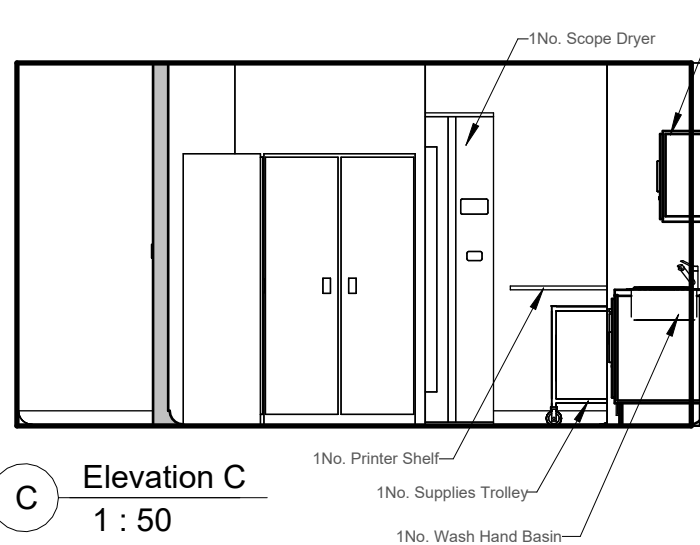


C Elevation C
1 : 50

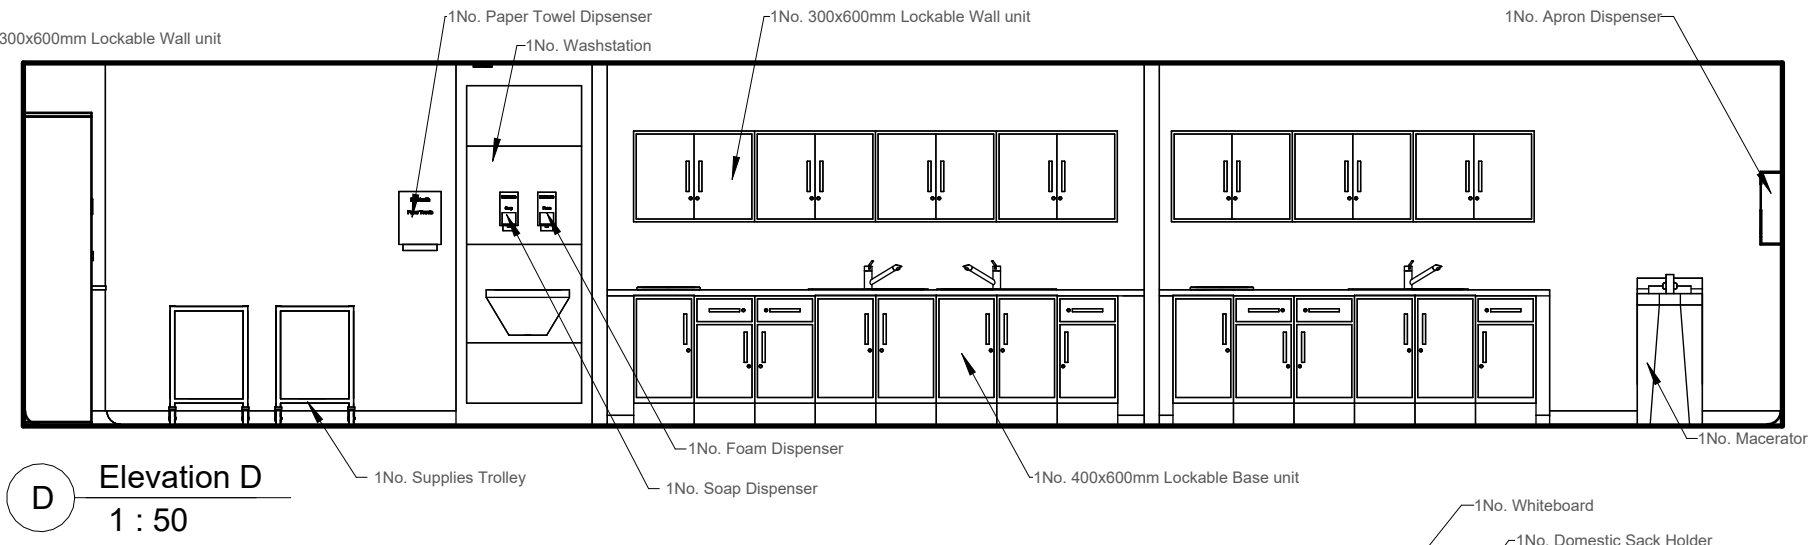

D Elevation D
1 : 50

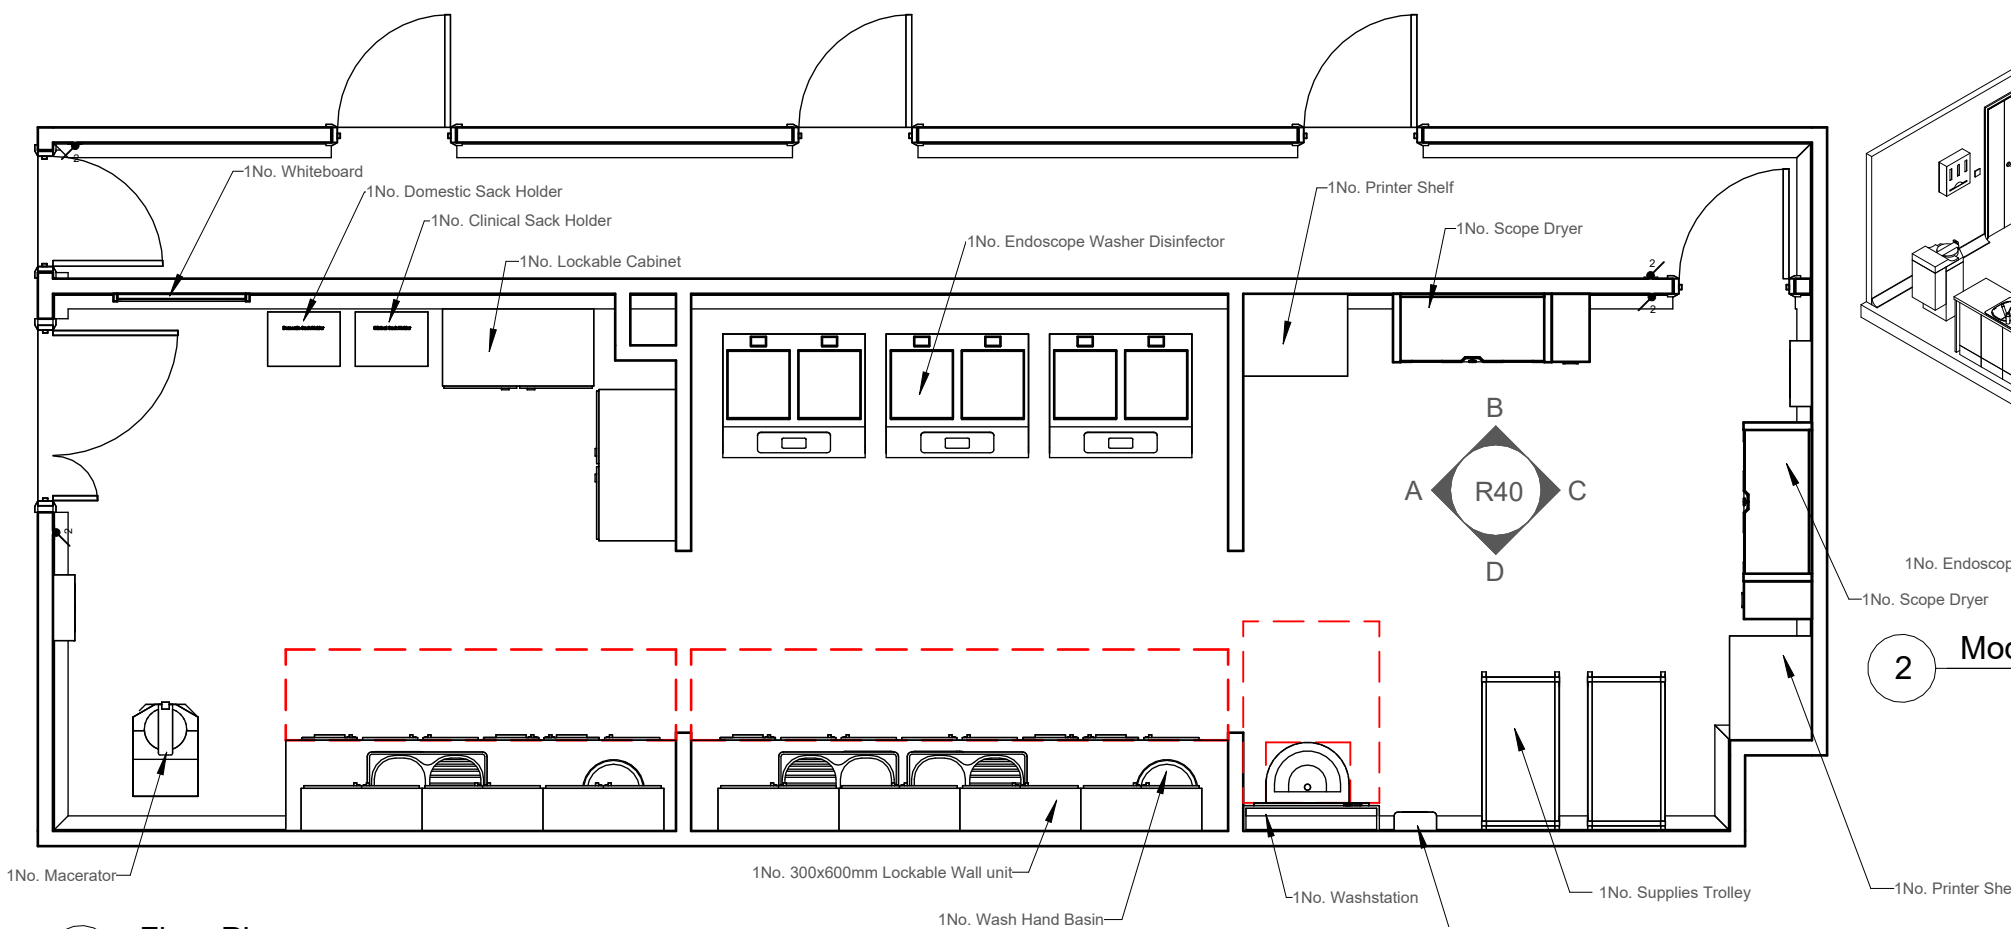

1 Floor Plan
1 : 50

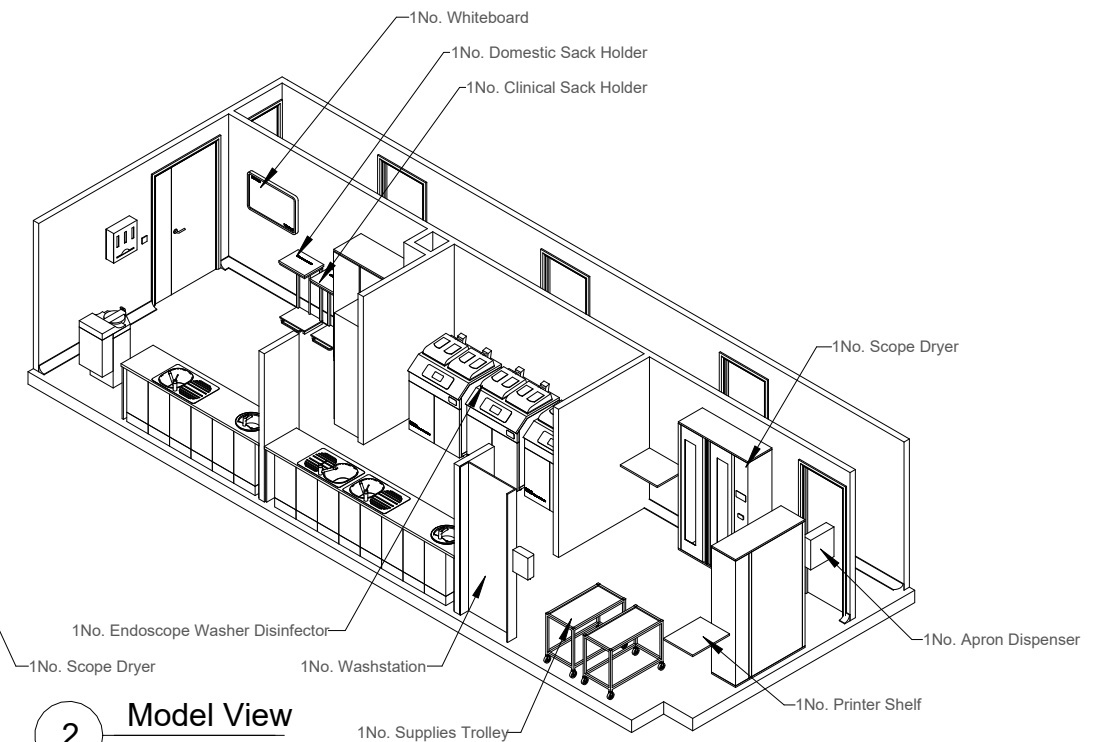

2 Model View

Drawing Title
Endoscope Cleaning Room

Drawing Size A3

Drawing No. R40
Scale 1 : 50
Revision

Drawn by IWA
Date 12.09.2016 - v2

www.andrewassociates.co.uk

**TO UTILISE REVIT MODEL -
'LOAD AS GROUP' INTO YOUR
REVIT PROJECT**



Andrew Associates
First Floor
11 Cavell Grove
Hucknall
NG15 7WD
United Kingdom