




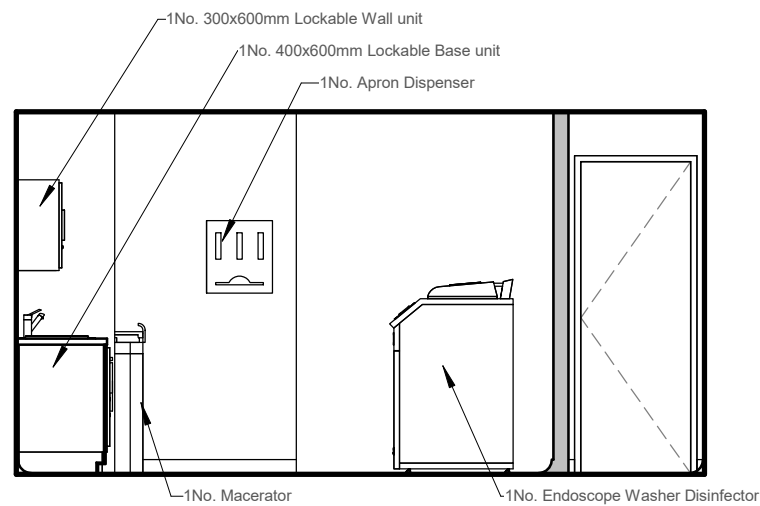


A Elevation A
1 : 50

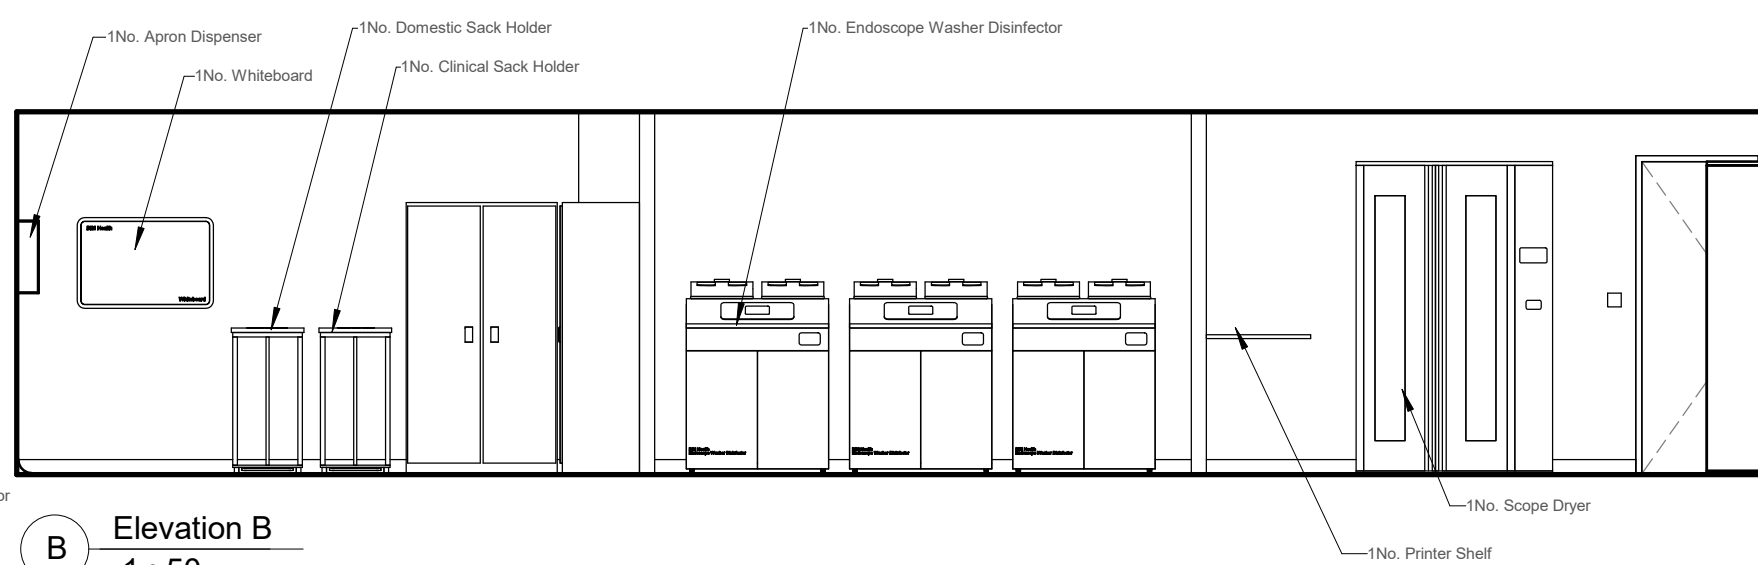


B Elevation B
1 : 50

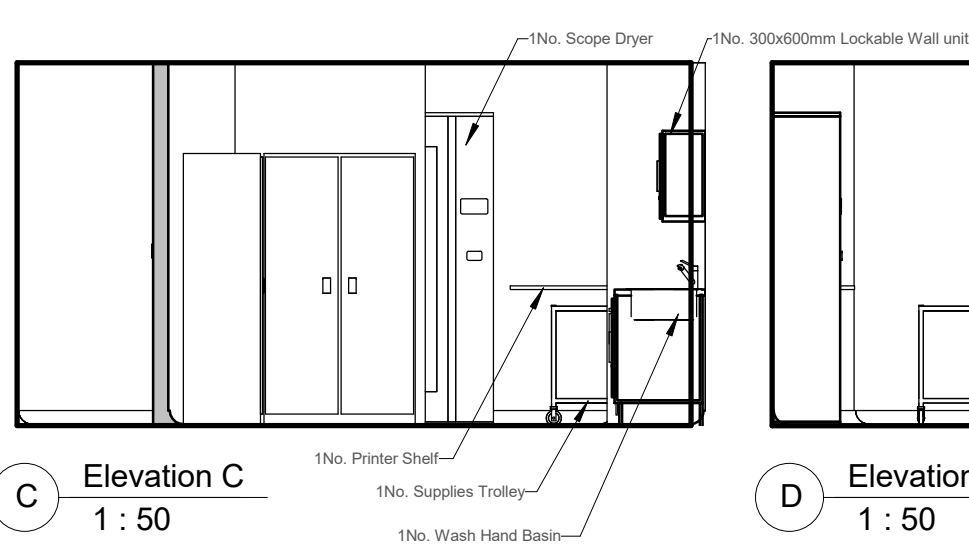


C Elevation C
1 : 50

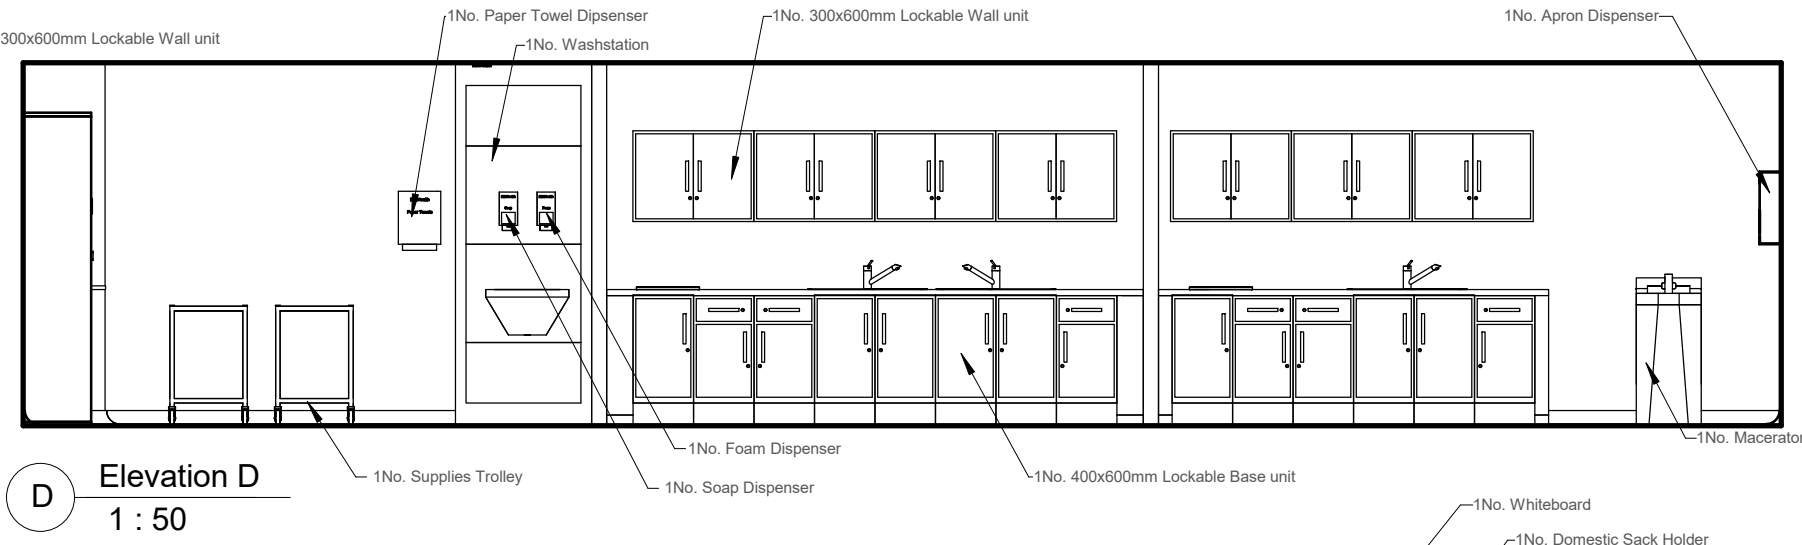

D Elevation D
1 : 50

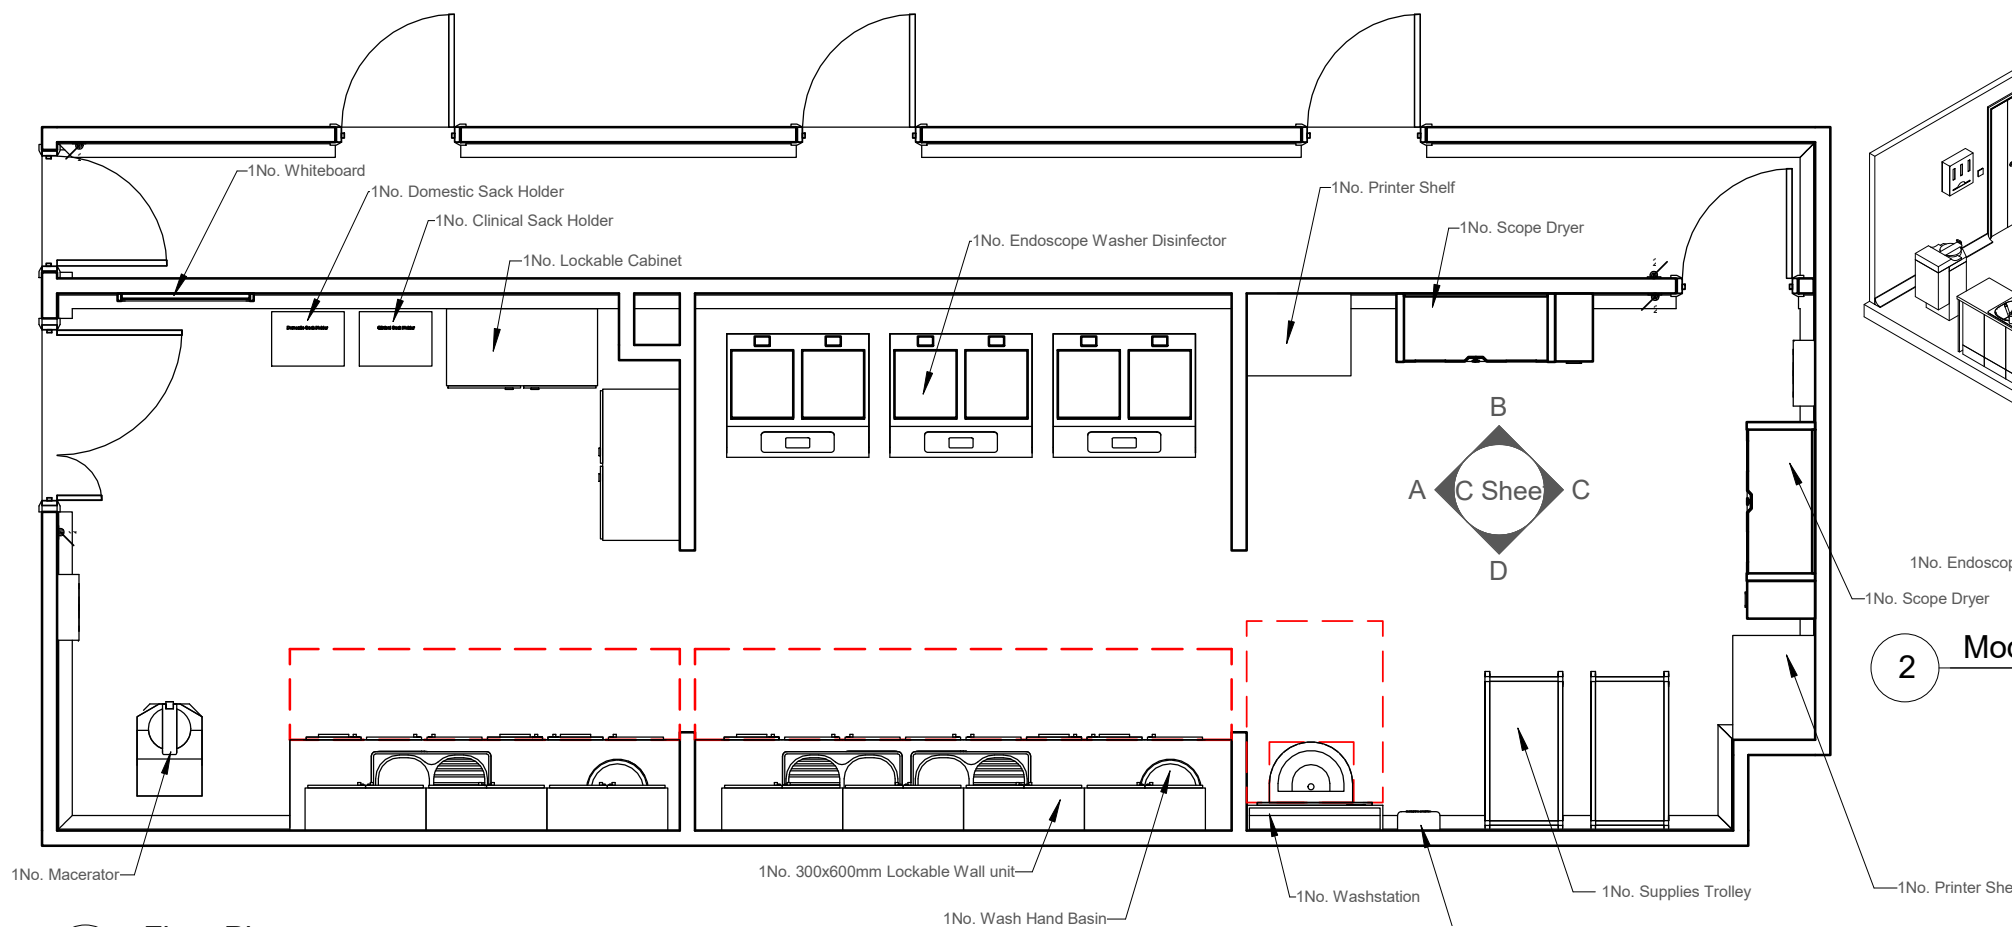

1 Floor Plan
1 : 50

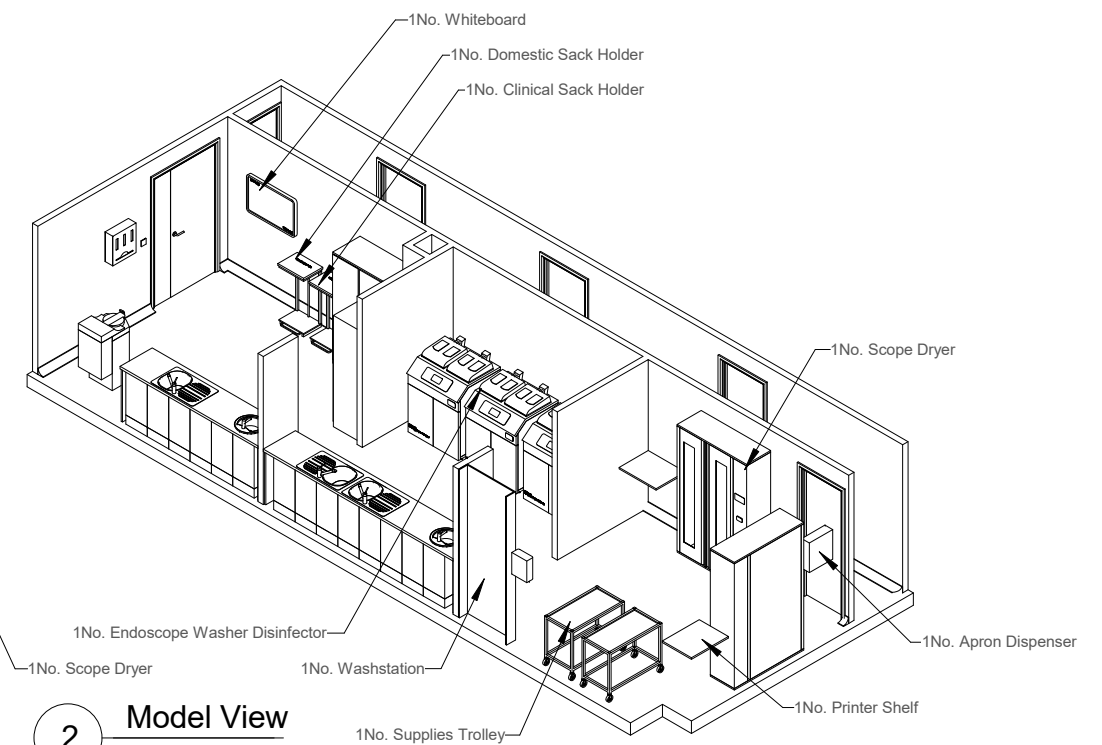

2 Model View

Drawing Title
Endoscope Cleaning Room

Drawing Size A3

Drawing No. C Sheet
Scale 1 : 50
Revision

Drawn by BIMHealth Date 12.09.2016 - v2

www.bimhealth.co.uk

**TO UTILISE REVIT MODEL -
'LOAD AS GROUP' INTO YOUR
REVIT PROJECT**

BIMhealth
BIMhealth Limited
First Floor
30a Billing Road
Northampton
NN1 5AZ
United Kingdom