




Pod OPTION B

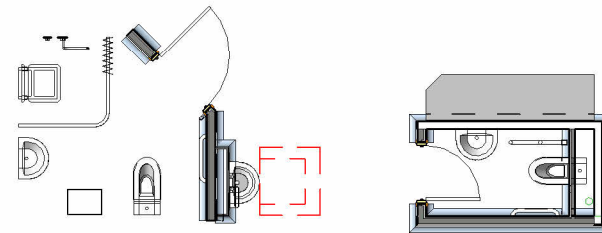


Pod Option A

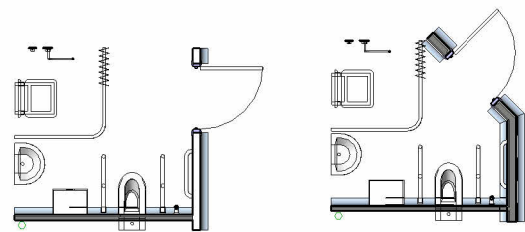


POD 'A' Shower Room

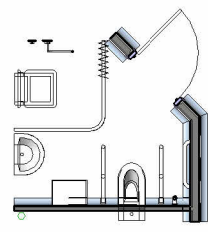

POD 'B' Shower Room

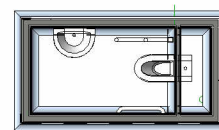


W.C. OPTION 'A'

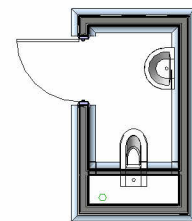

W.C. OPTION 'B'

1 Floor Plan
1 : 100

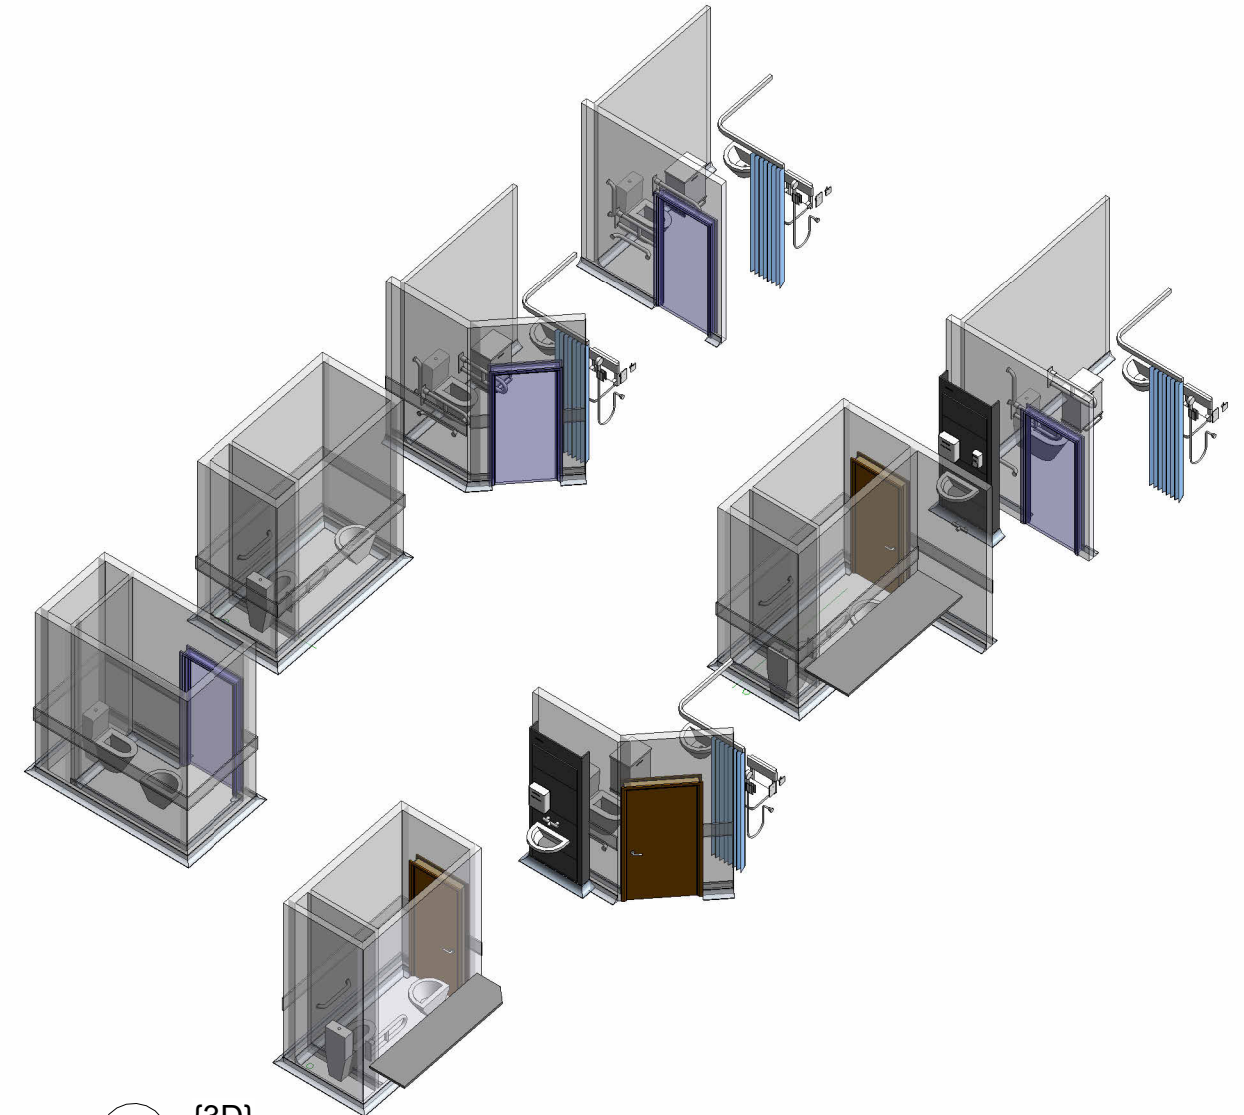

2 {3D}

Drawing Title
C Sheet - Pod Options

Drawing Size A3

Drawing No. R2 Scale 1 : 100 Revision

Drawn by Author Date 01.07.2015 - v1



Andrew Associates
First Floor
11 Cavell Grove
Hucknall
NG15 7WD
United Kingdom