




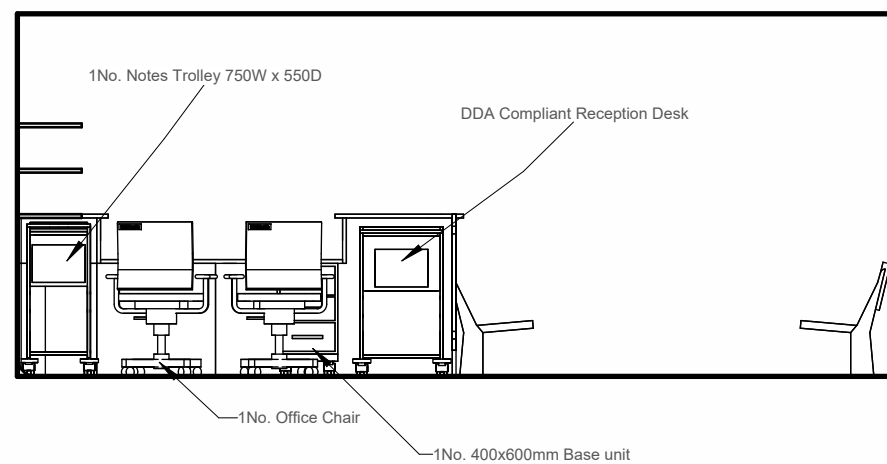


3 Elevation A
1 : 50

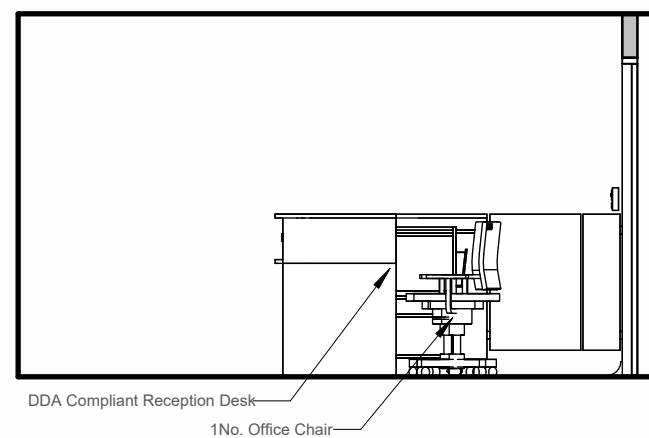


4 Elevation B
1 : 50

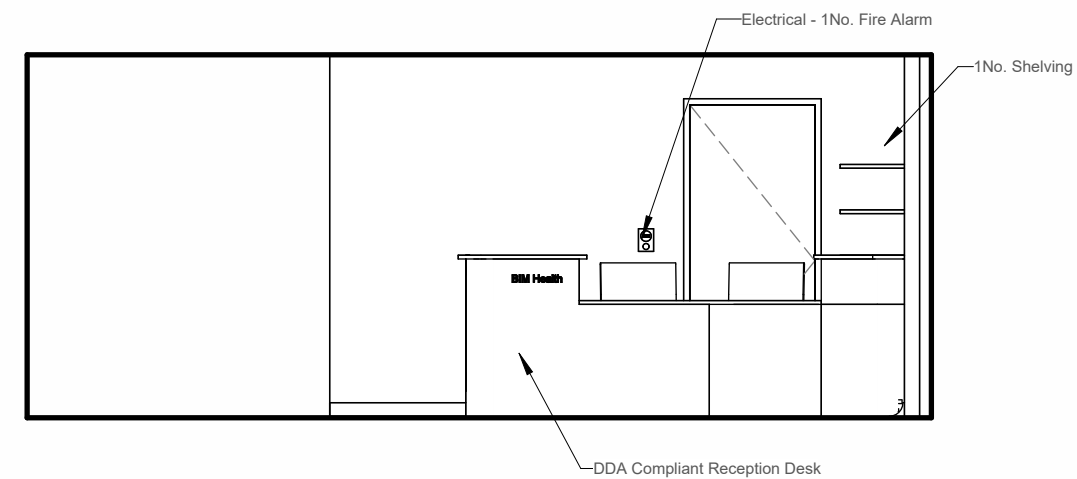


5 Elevation C
1 : 50

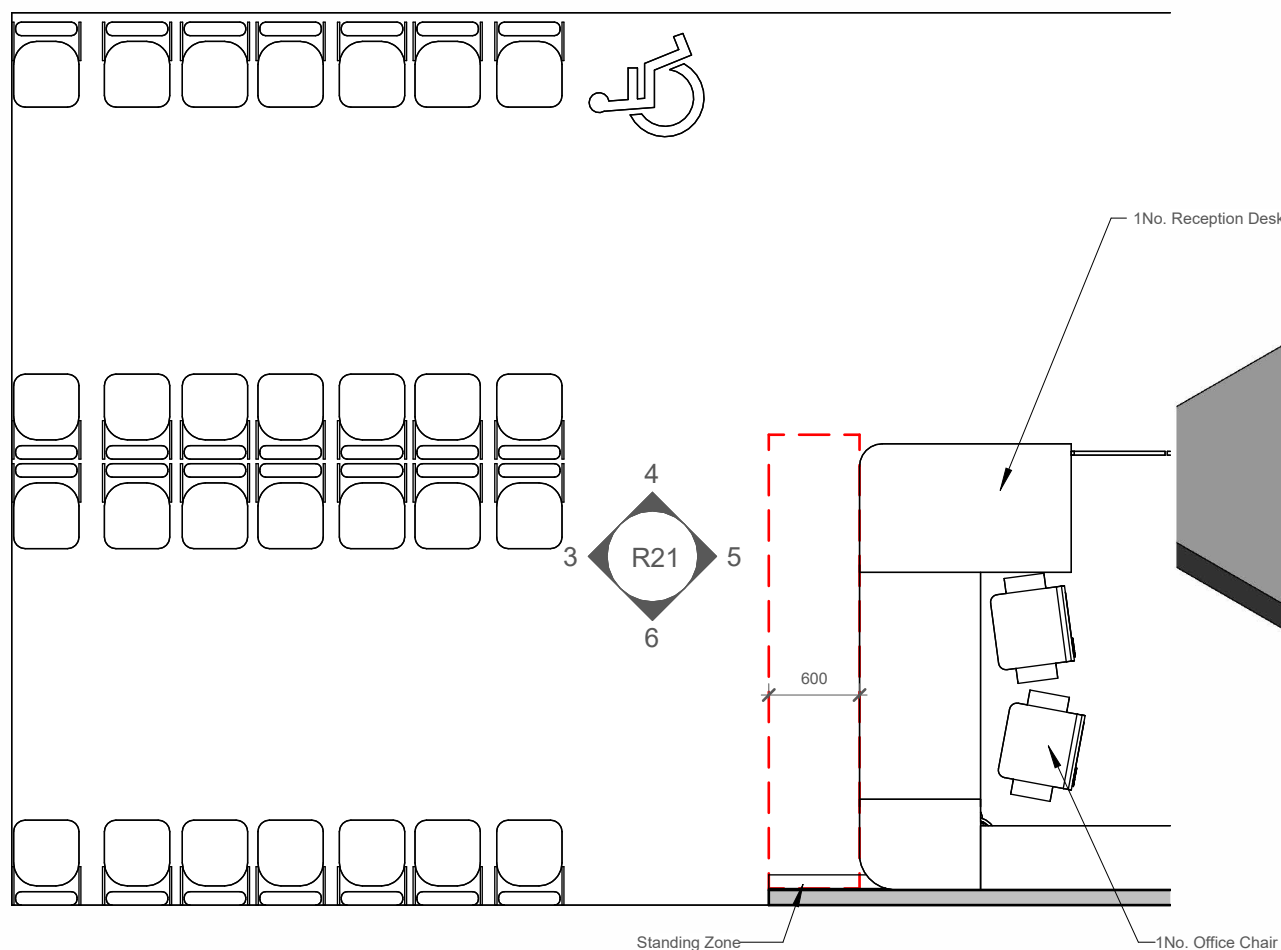

2 Floor Plan
1 : 50

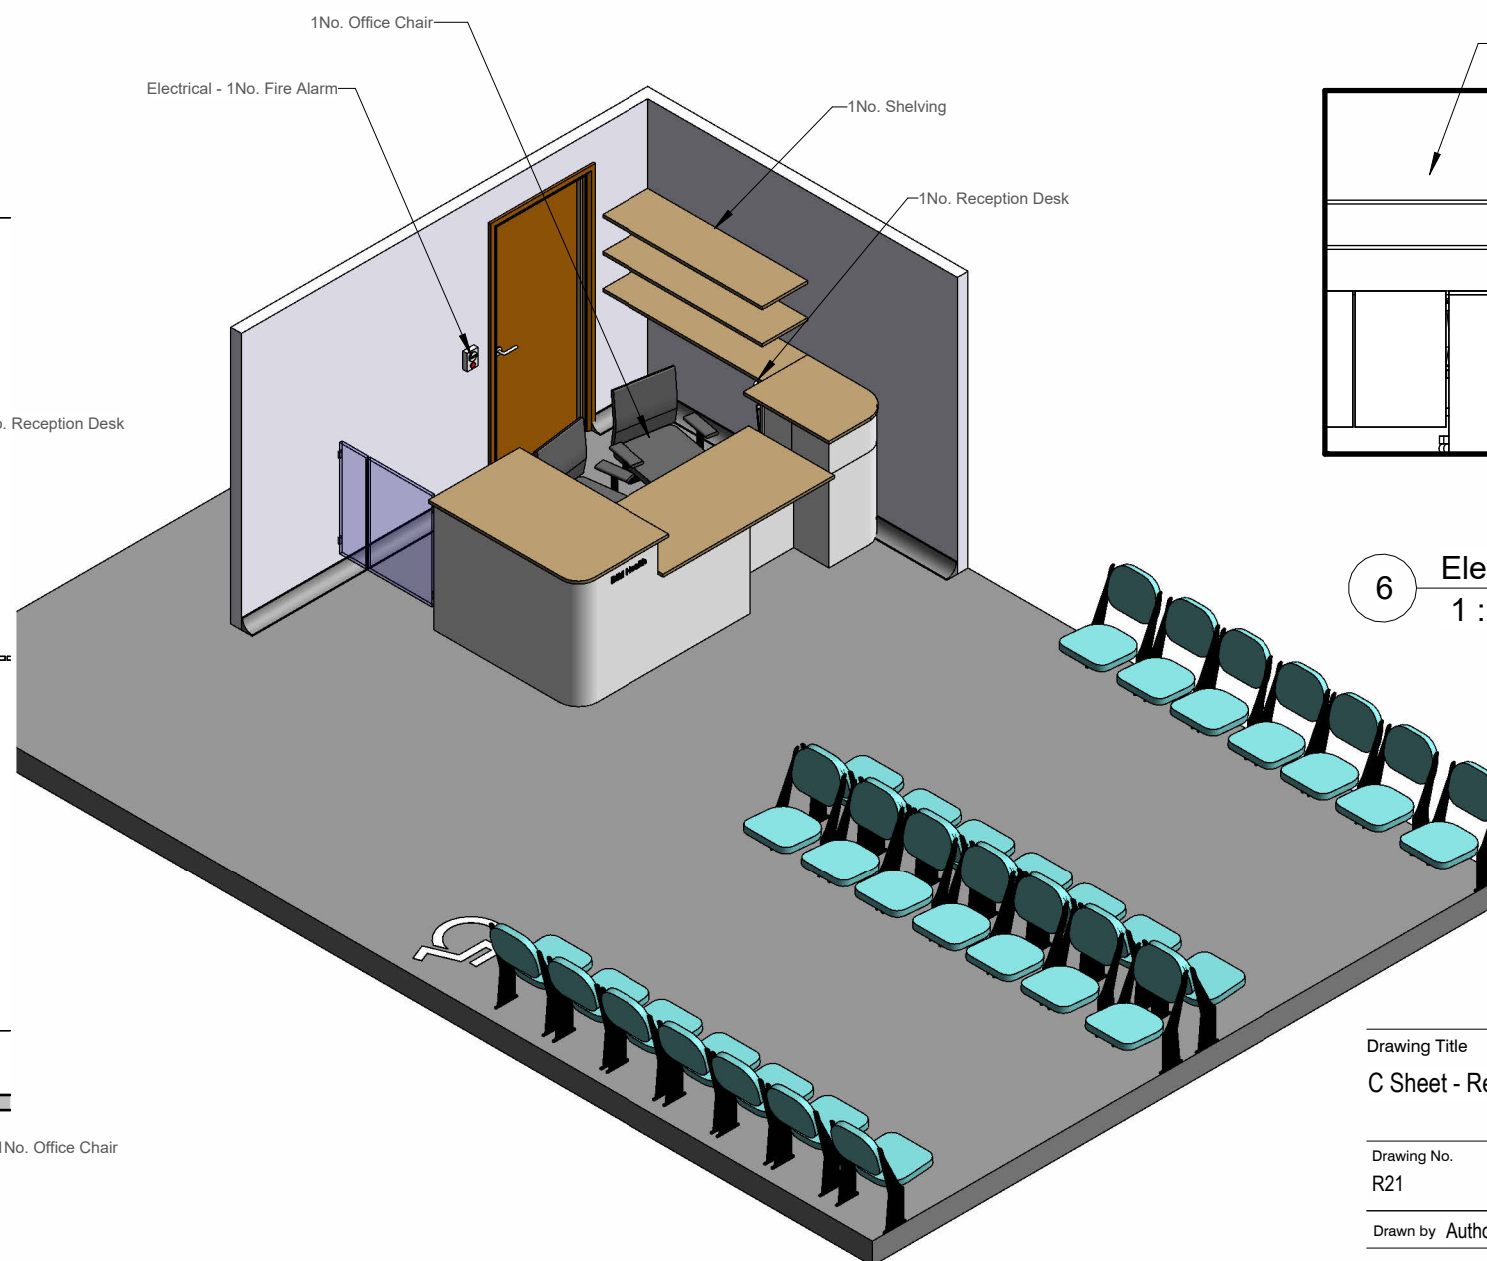

1 Model View

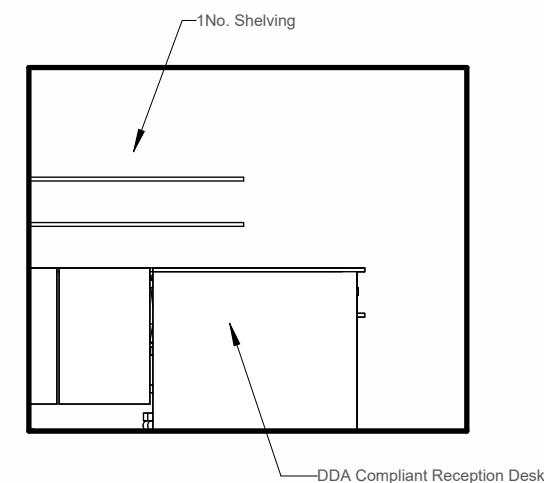

6 Elevation D
1 : 50

Drawing Title		Drawing Size A3
C Sheet - Reception		
Drawing No.	Scale	Revision
R21	1 : 50	
Drawn by	Author	Date 07.09.2015 - v1



Andrew Associates
First Floor
11 Cavell Grove
Hucknall
NG15 7WD
United Kingdom