




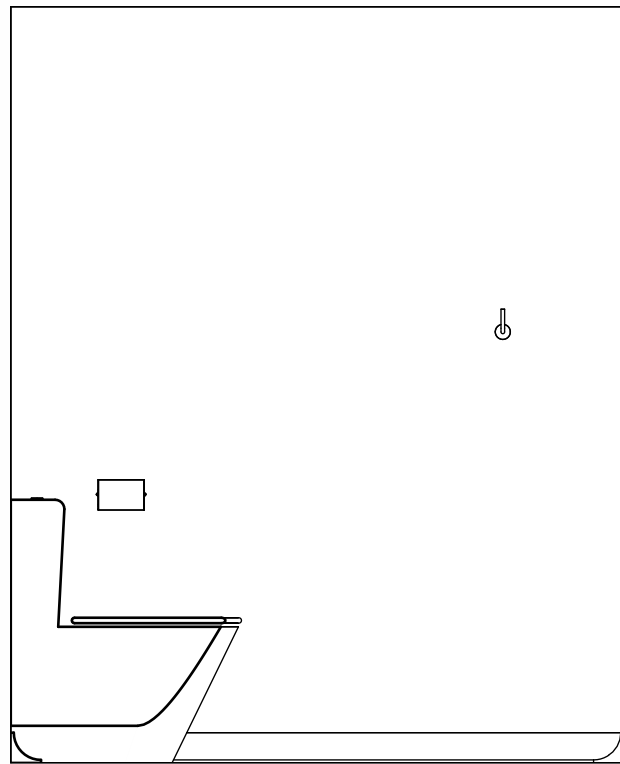


3 Elevation 2 - a
1 : 25

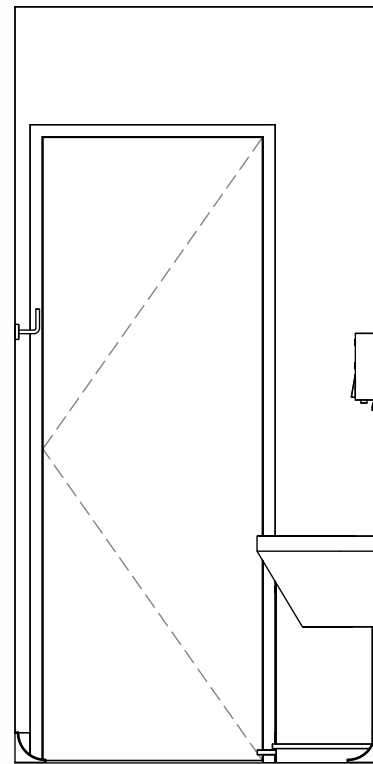


4 Elevation 2 - b
1 : 25

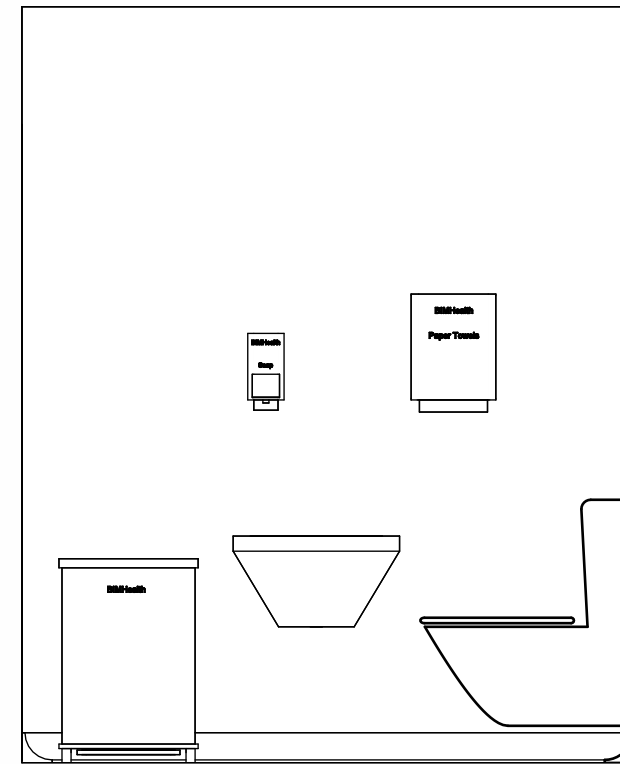

5 Elevation 2 - c
1 : 25

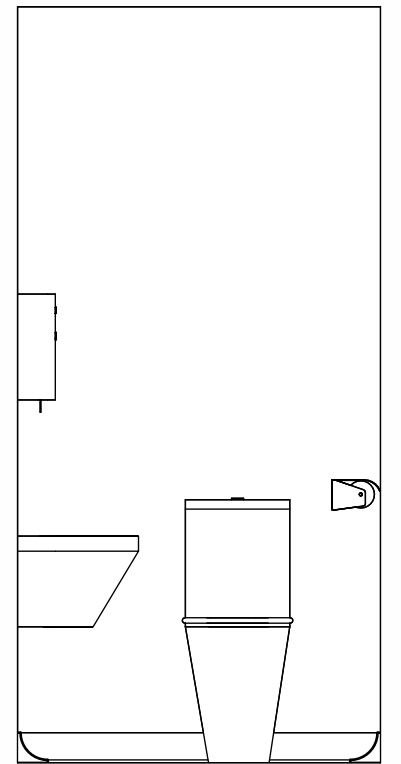

6 Elevation 2 - d
1 : 25

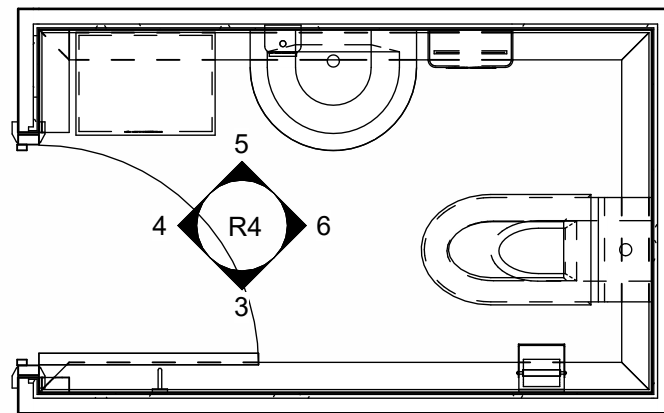

1 Floor Plan
1 : 25



2 3D View

Drawing Title C Sheet - Ambulant Patient WC Drawing Size A3

Drawing No. R4 Scale 1 : 25 Revision

Drawn by IWA Date 01.11.2018 - v1



Andrew Associates
First Floor
11 Cavell Grove
Hucknall
NG15 7WD
United Kingdom