




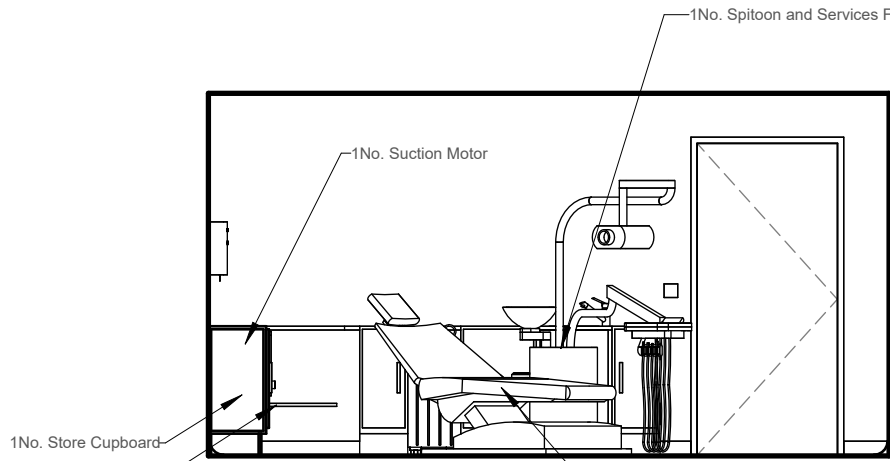


A Elevation A
1 : 50

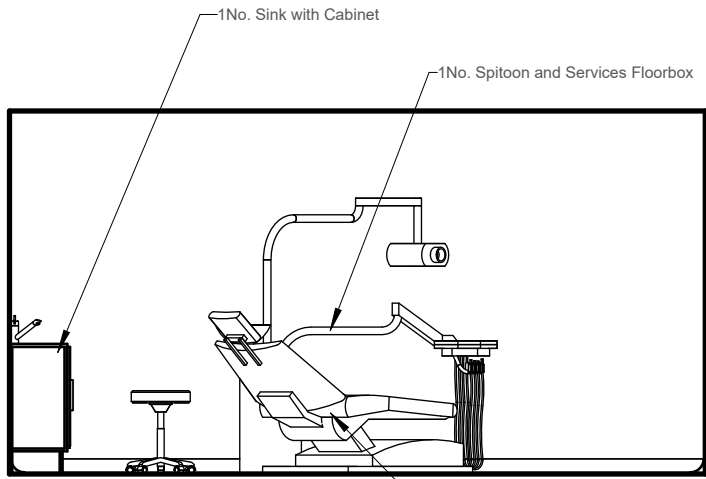


B Elevation B
1 : 50

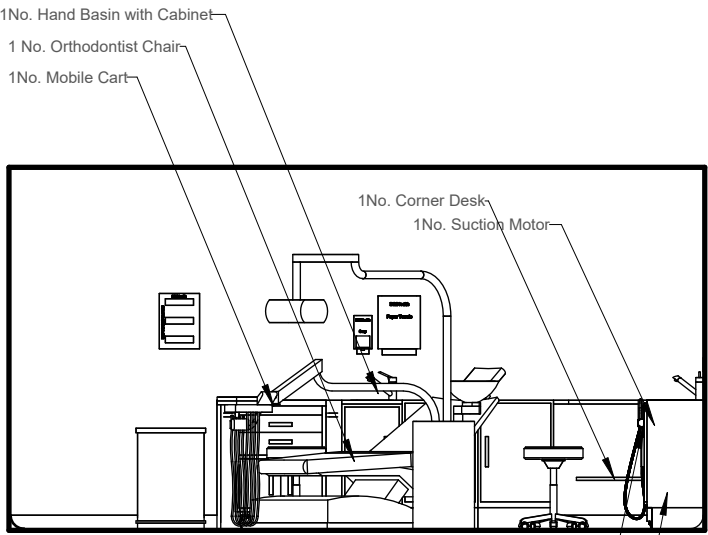

C Elevation C
1 : 50

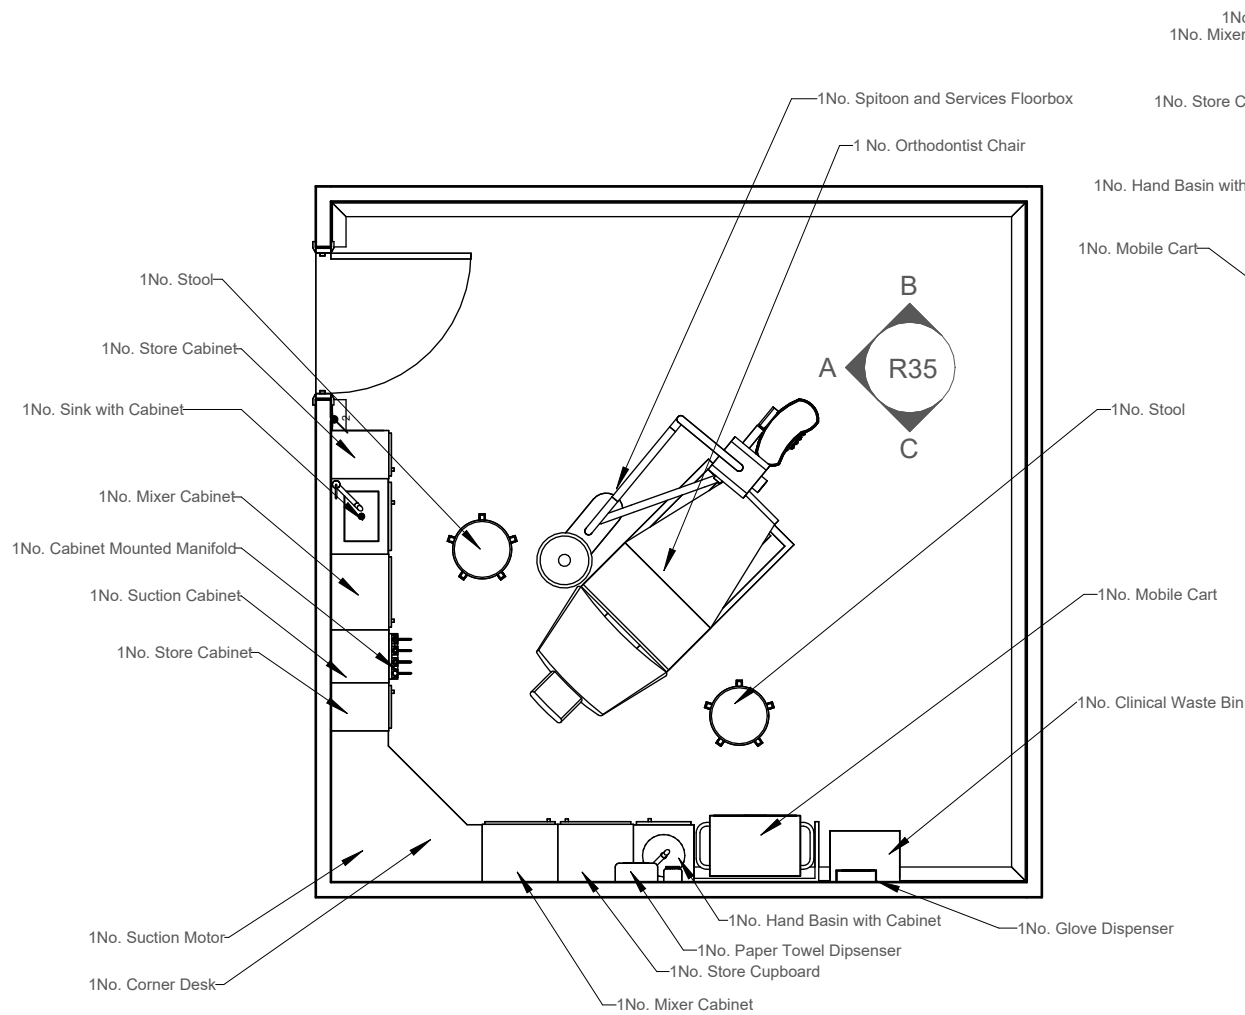

1 Floor Plan
1 : 50

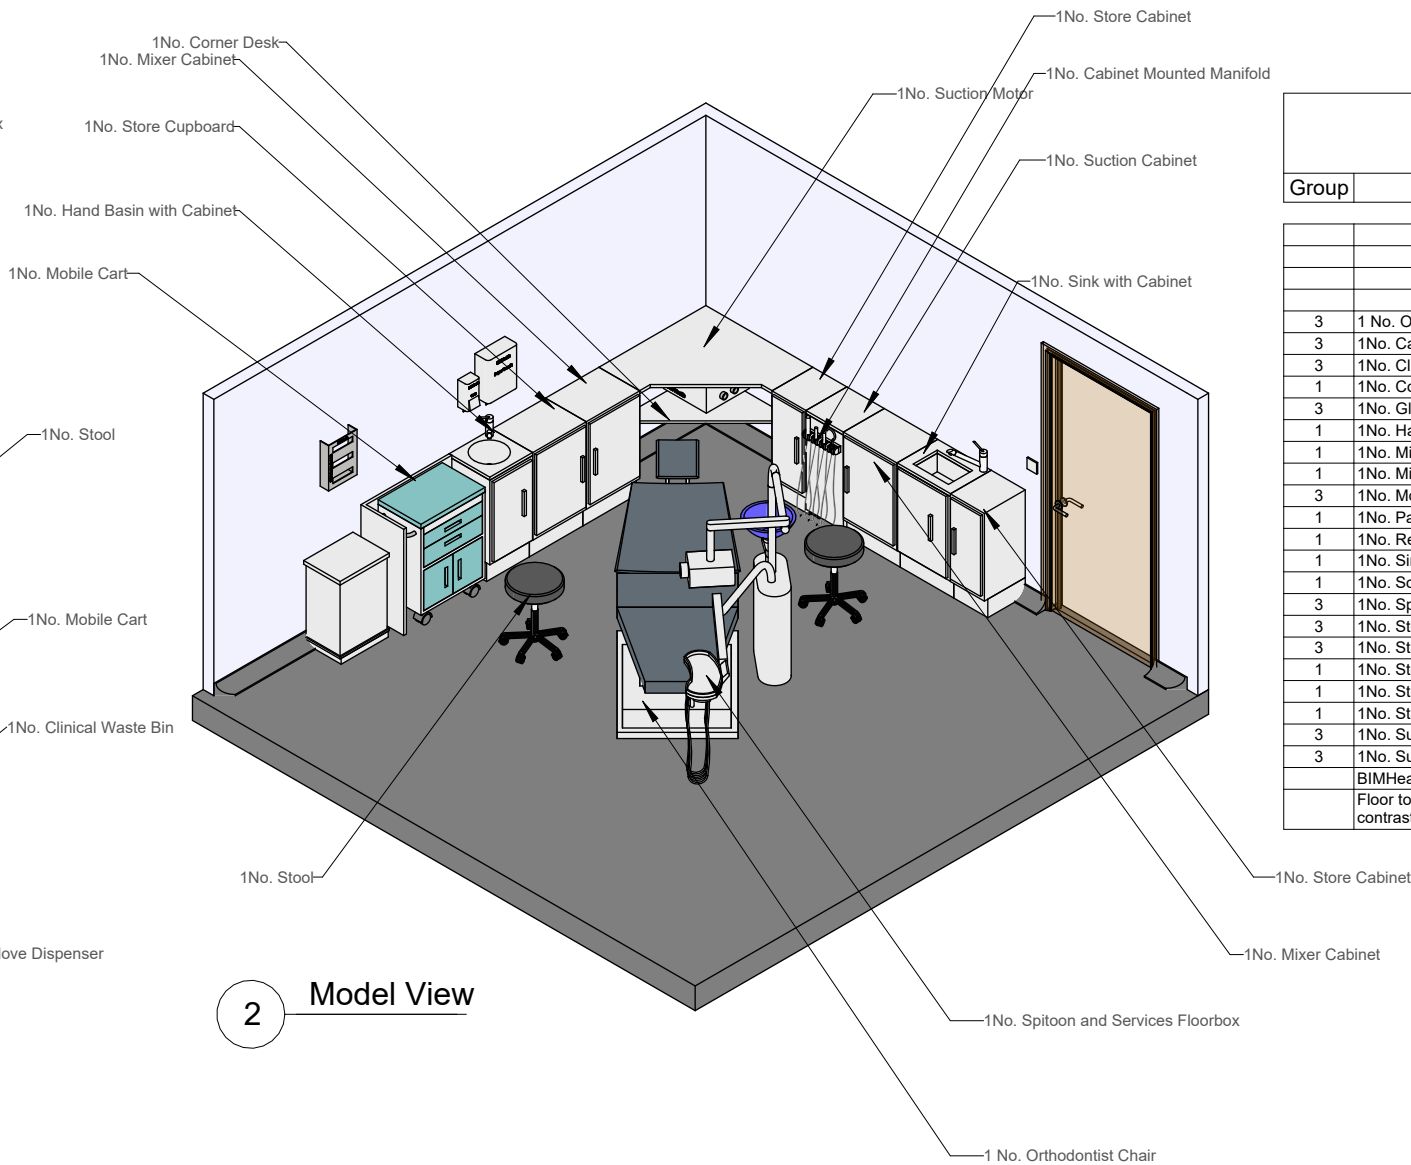

2 Model View

Room Data Sheet			
Group	Description	Quantity	HBN/HTM
		1	
		1	
		1	
		1	
3	1 No. Orthodontist Chair	1	
3	1No. Cabinet Mounted Manifold	1	
3	1No. Clinical Waste Bin	1	HTM 07-01
1	1No. Corner Desk	1	
3	1No. Glove Dispenser	1	
1	1No. Hand Basin with Cabinet	1	
1	1No. Mixer Cabinet	1	
1	1No. Mixer Cabinet	1	
3	1No. Mobile Cart	1	
1	1No. Paper Towel Dispenser	1	HBN 00-09
1	1No. Recess for Trolley	1	
1	1No. Sink with Cabinet	1	
1	1No. Soap Dispenser	1	HBN 00-09
3	1No. Spittoon and Services Floorbox	1	
3	1No. Stool	1	
3	1No. Stool	1	
1	1No. Store Cabinet	1	
1	1No. Store Cabinet	1	
1	1No. Store Cupboard	1	
3	1No. Suction Cabinet	1	
3	1No. Suction Motor	1	
	BIMHealth Generic Ceiling	1	
	Floor to have vinyl floor covering with contrasting set in vinyl skirtings	1	

Drawing Title		Drawing Size A3	
Orthodontist 12			
Drawing No.	Scale	Revision	
R35	1 : 50		
Drawn by IWA		Date 12.09.2016 - v2	