




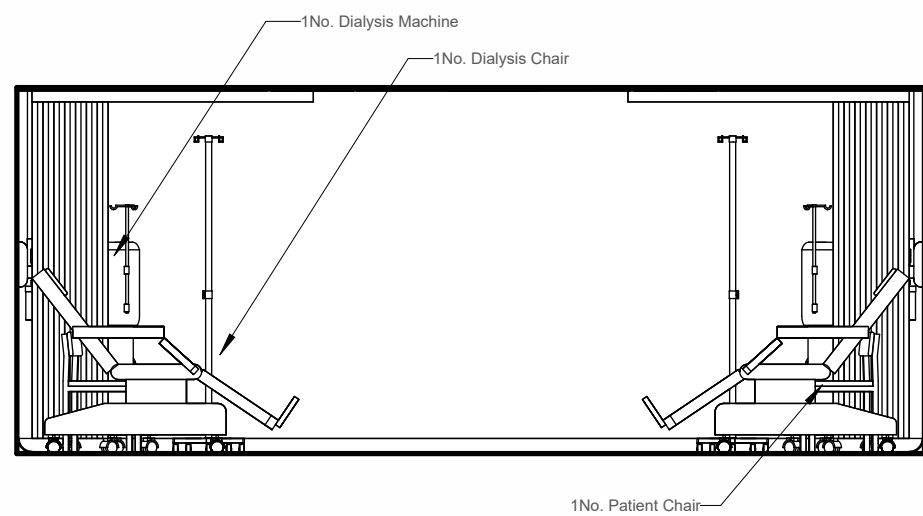


A Elevation A
1 : 50

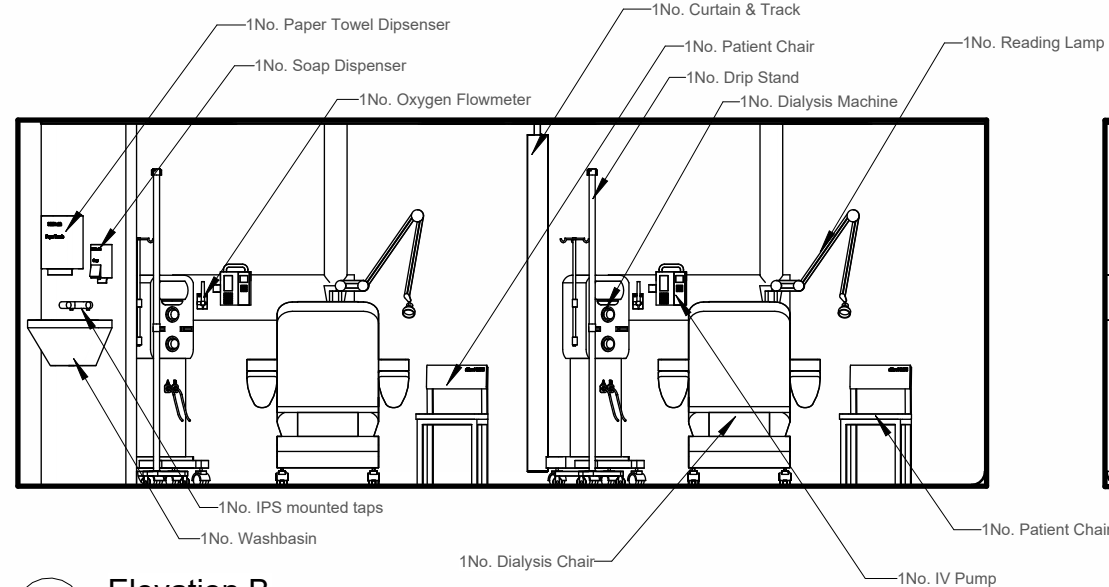


B Elevation B
1 : 50

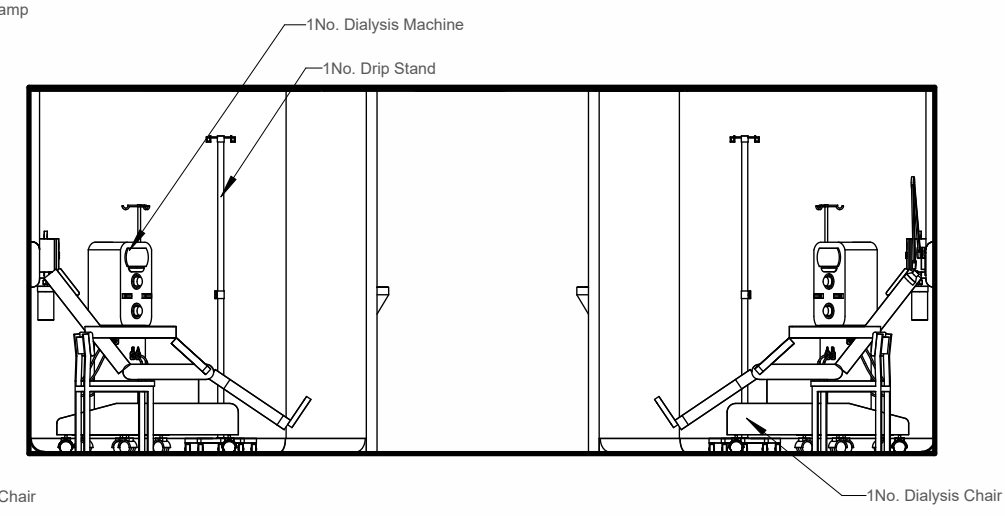

C Elevation C
1 : 50

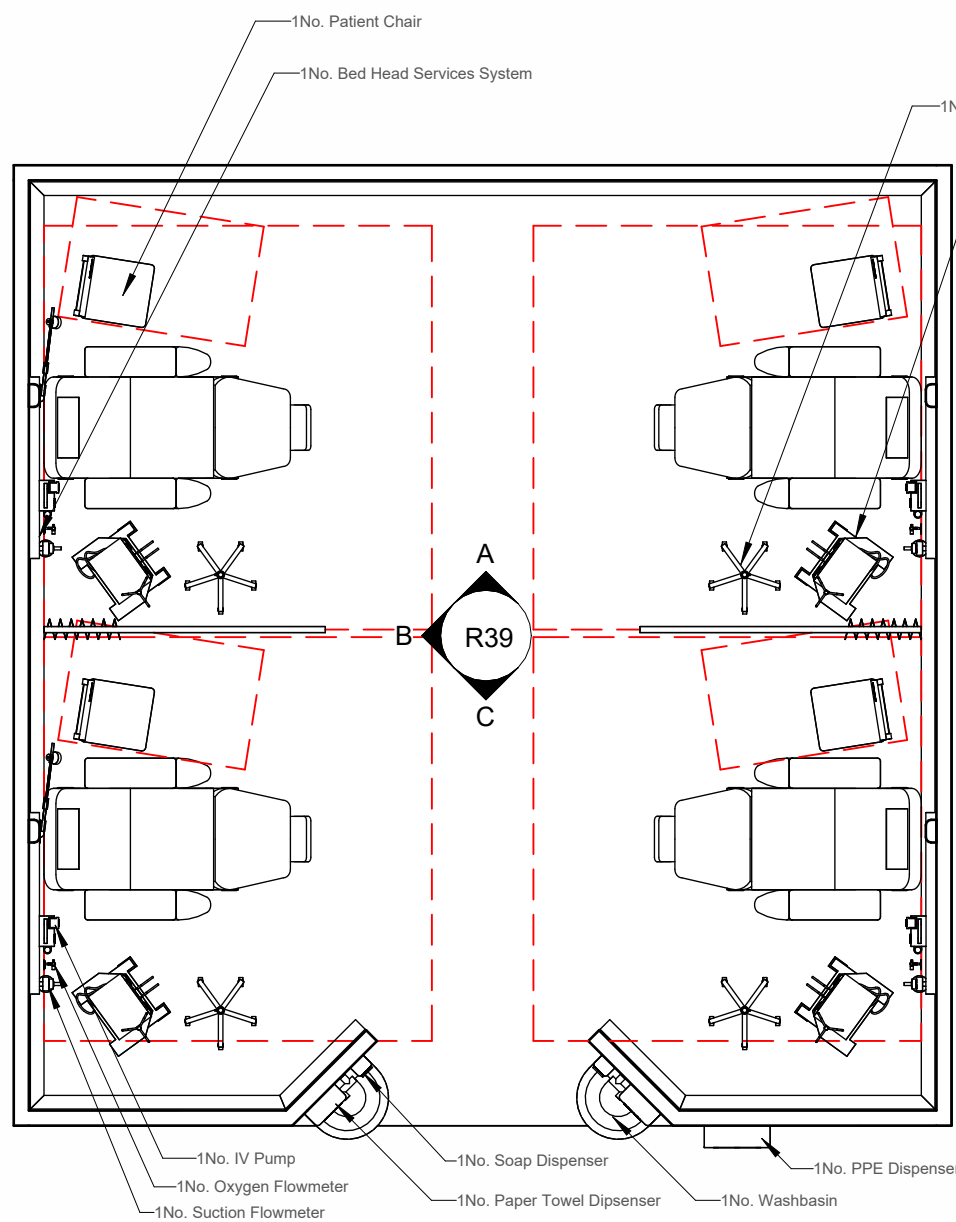

1 Floor Plan
1 : 50

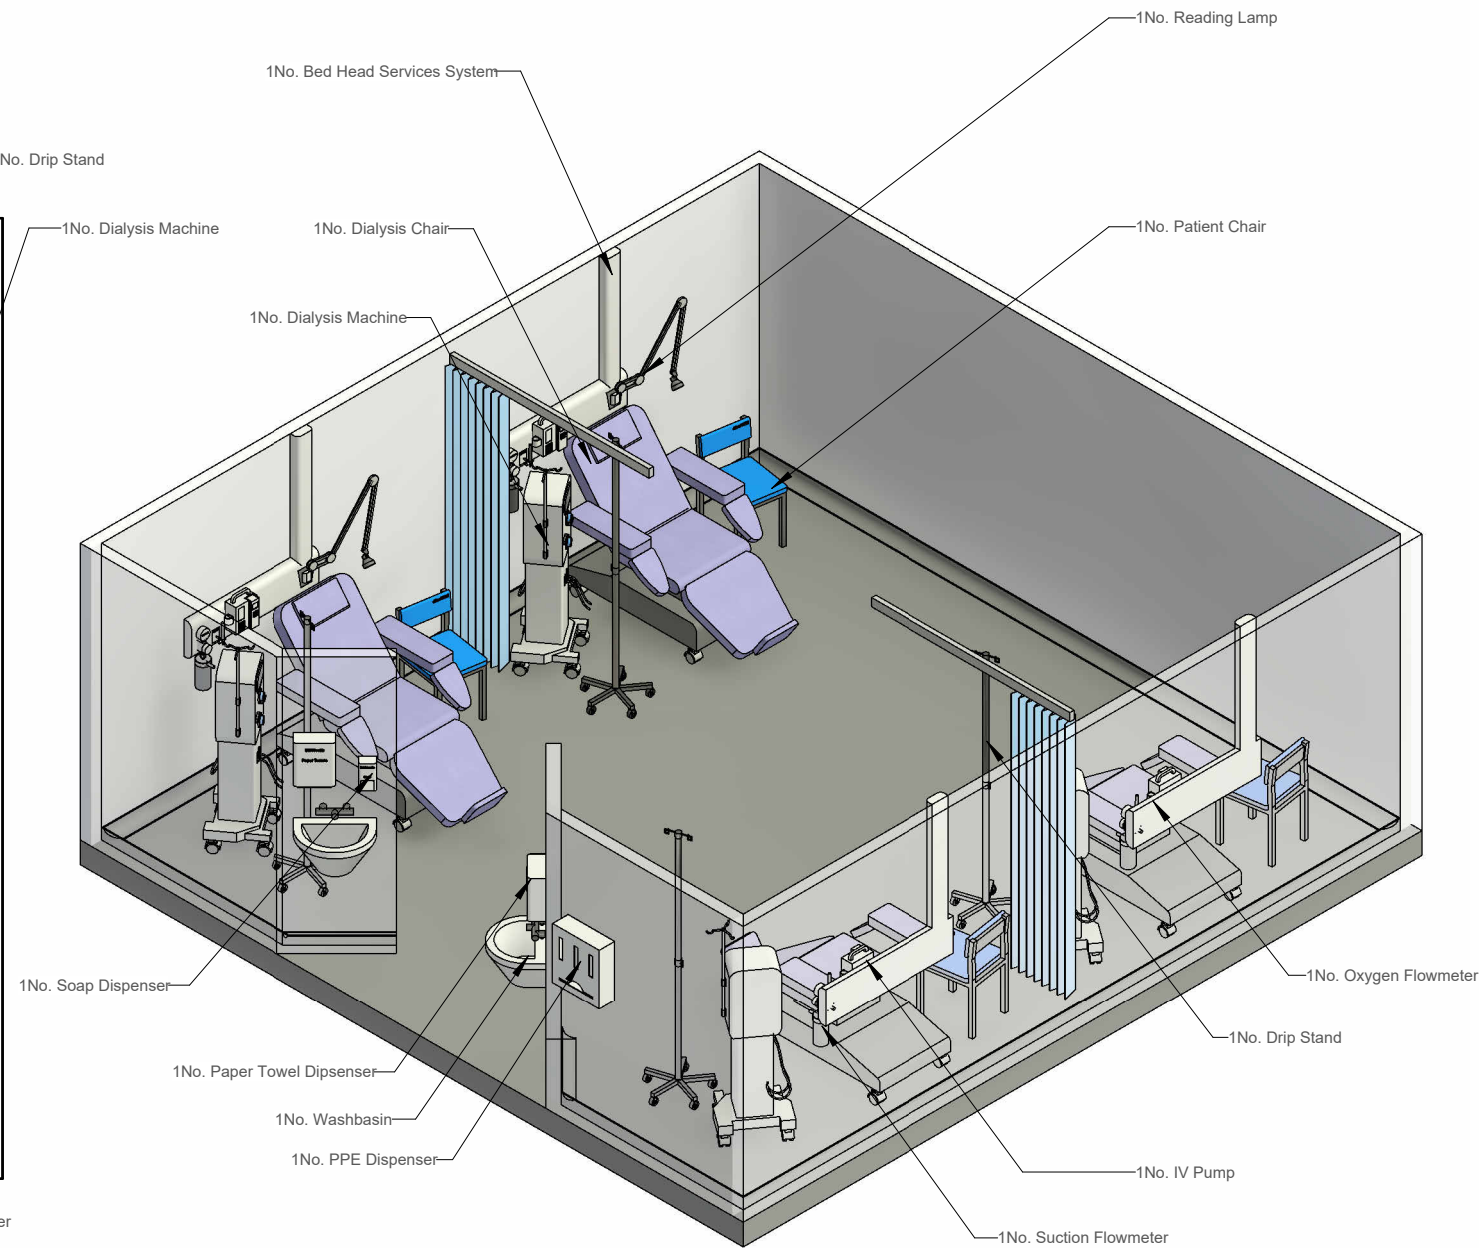

2 Model View

Drawing Title		Drawing Size A3
Dialysis Room 07 01 & HBN 07-02		
Drawing No. R39	Scale 1 : 50	Revision
Drawn by IWA		Date 12.9.2016 - v2