


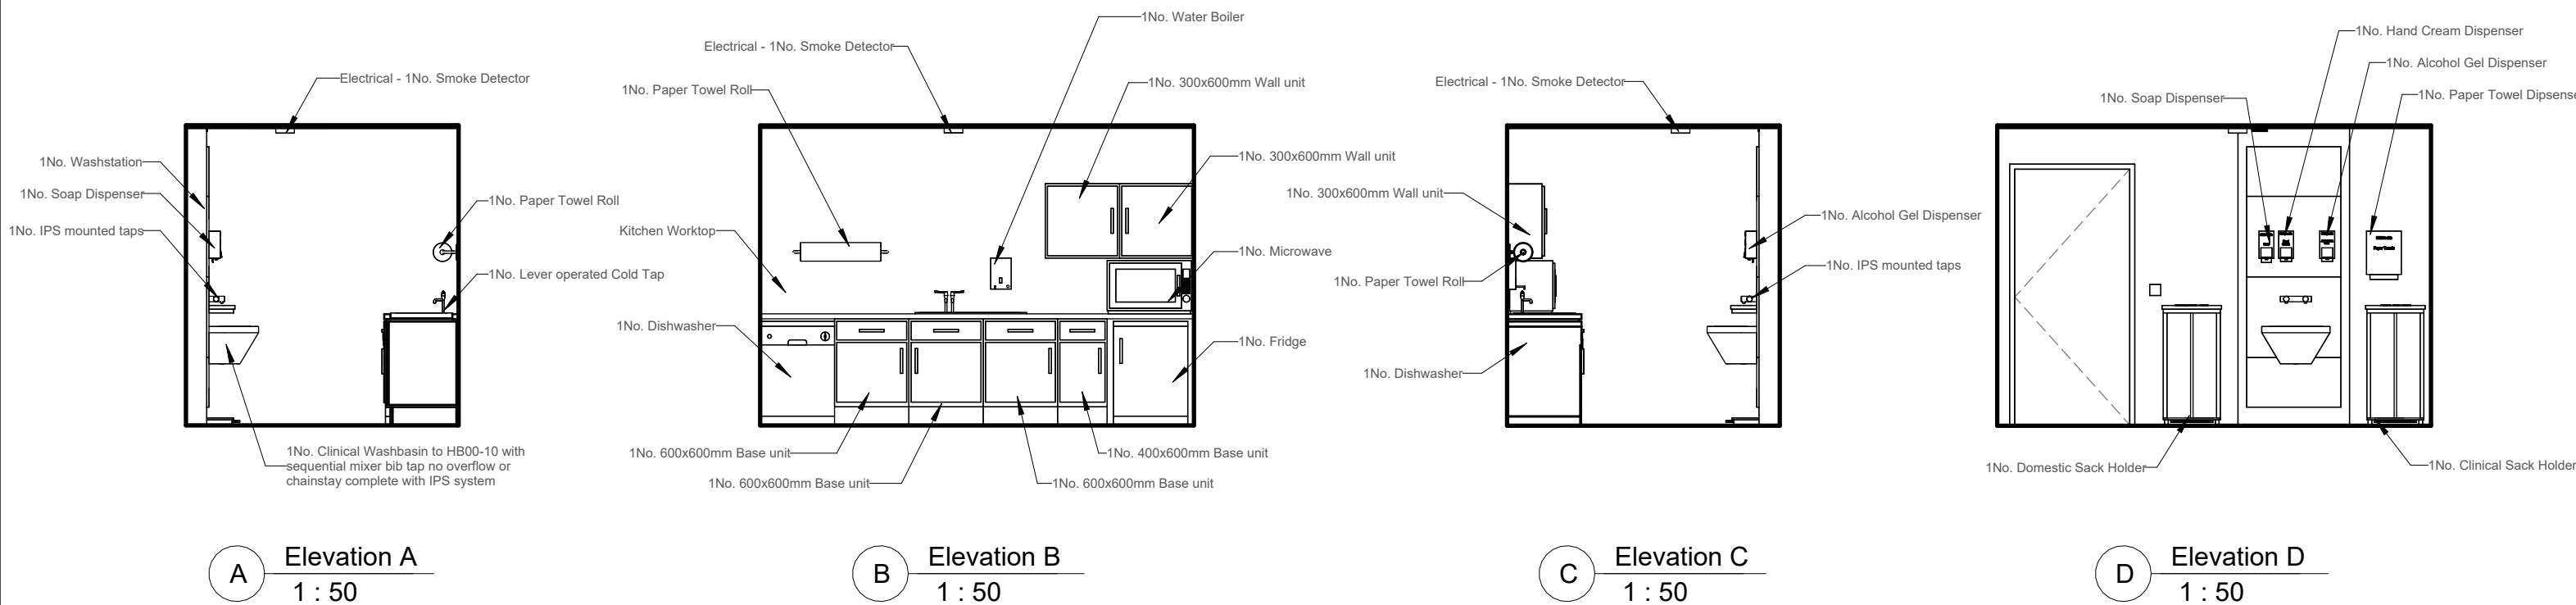


A Elevation A
1 : 50


B Elevation B
1 : 50

C Elevation C
1 : 50

D Elevation D
1 : 50

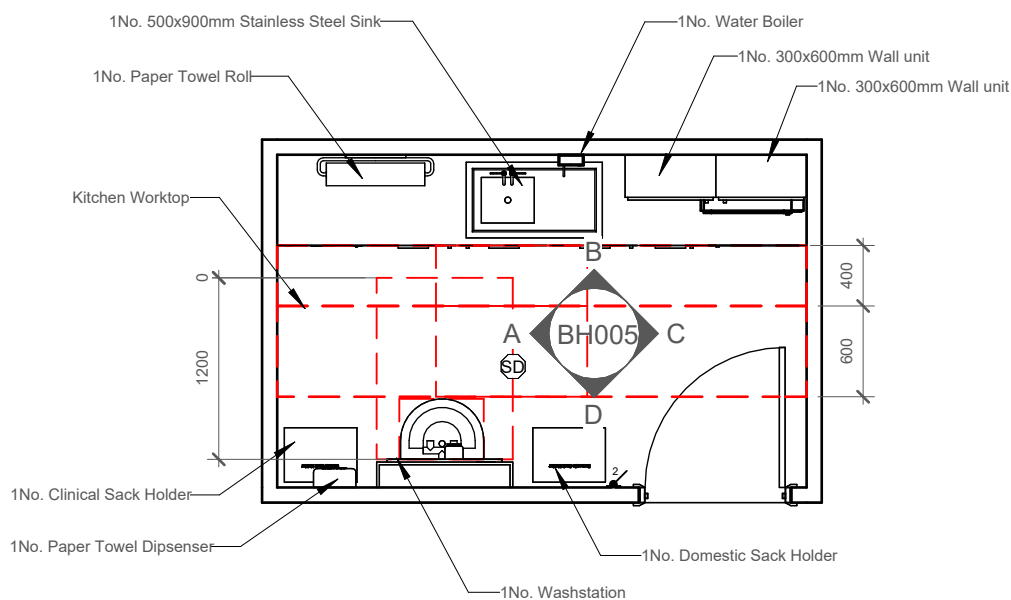

1 Floor Plan
1 : 50

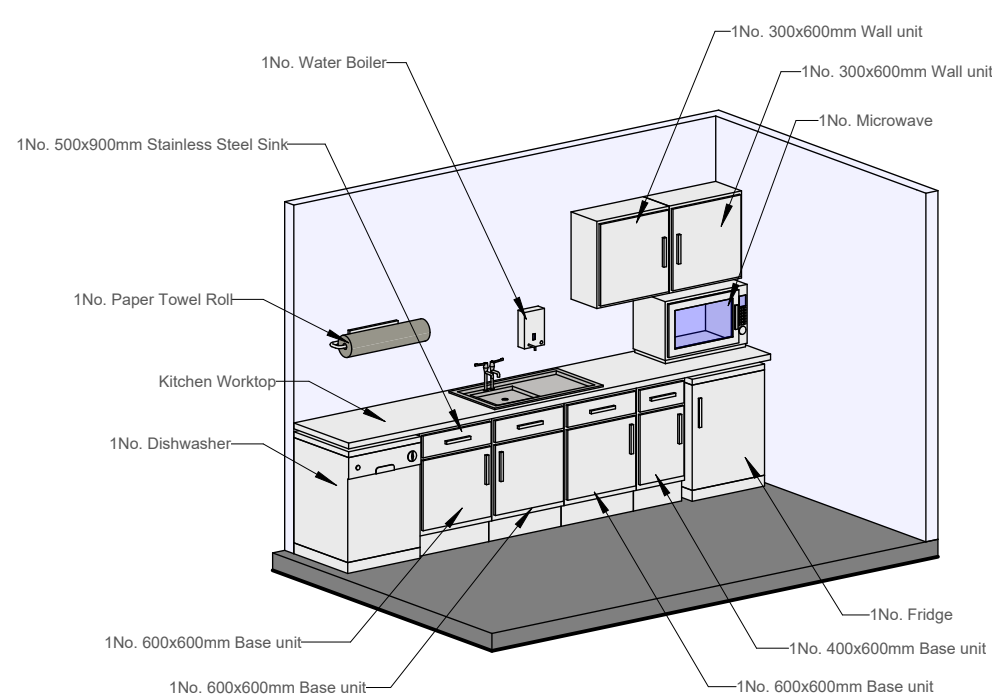

6 Model View

Room Data Sheet			
Group	Description	Quantity	HBN/HTM
		1	
		1	
		1	
		1	
1	1No. 300x600mm Wall unit	1	
1	1No. 300x600mm Wall unit	1	
1	1No. 400x600mm Base unit	1	
1	1No. 500x900mm Stainless Steel Sink	1	
1	1No. 600x600mm Base unit	1	
1	1No. 600x600mm Base unit	1	
1	1No. 600x600mm Base unit	1	
1	1No. Alcohol Gel Dispenser	1	HBN 00-09
3	1No. Clinical Sack Holder	1	HTM 07-01
1	1No. Clinical Washbasin to HB00-10 with sequential mixer bib tap no overflow or chainstay complete with IPS system	1	HBN 00-10 part C
1	1No. Dishwasher	1	
3	1No. Domestic Sack Holder	1	HTM 07-01
3	1No. Fridge	1	
1	1No. Hand Cream Dispenser	1	HBN 00-09
1	1No. IPS mounted taps	1	HBN 00-10-C
1	1No. Lever operated Cold Tap	1	HBN 00-10-C
1	1No. Lever operated Hot Tap	1	HBN 00-10-C
3	1No. Microwave	1	
1	1No. Paper Towel Dispenser	1	HBN 00-09
1	1No. Paper Towel Roll	1	
1	1No. Soap Dispenser	1	HBN 00-09
1	1No. Washstation	1	HBN 00-10 part C
1	1No. Water Boiler	1	
	BIMHealth Generic Ceiling	1	
1	Electrical - 1No. Light Switch	1	
1	Electrical - 1No. Smoke Detector	1	HTM 05-03
	Floor to have vinyl floor covering with contrasting set in vinyl skirtings	1	
1	Kitchen Worktop	1	
1	Single Door - Can have vision panel with facility to obscure the view	1	HBN 00-04

Drawing Title Drawing Size A3
Room Data Sheet - Beverage Kitchen

Drawing No. Scale Revision
BH005 1 : 50

Drawn by IWA Date 19.06.2015 - v1