

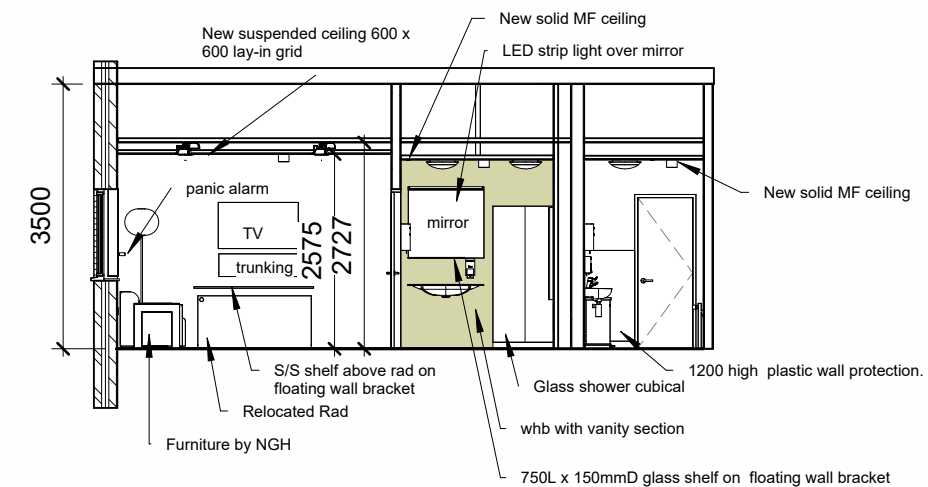
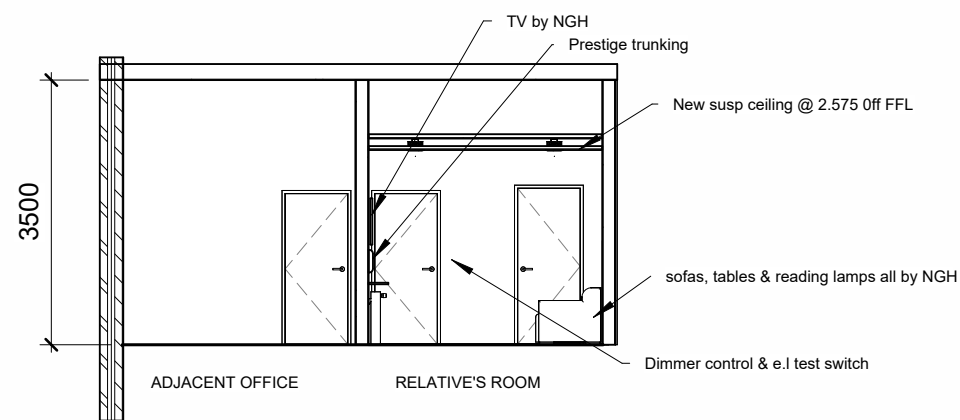


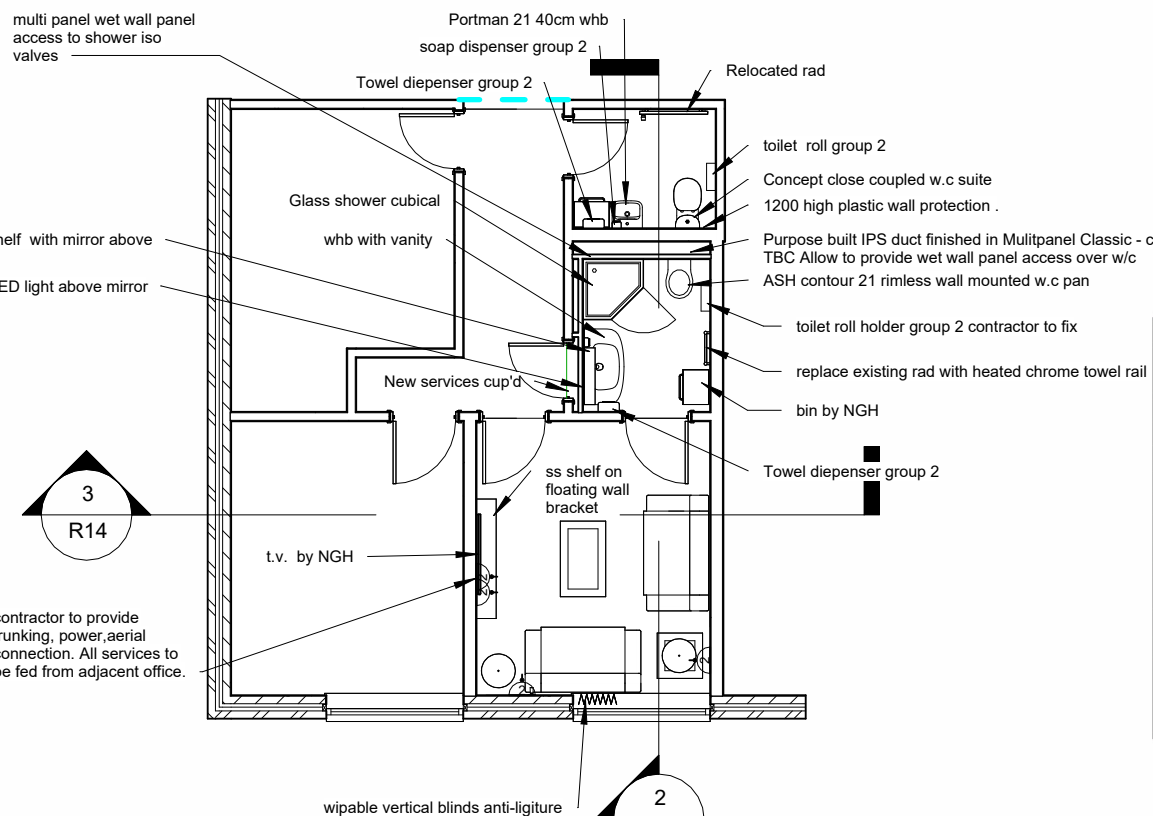

3 Section 2
1 : 100

2 Section 1
1 : 100

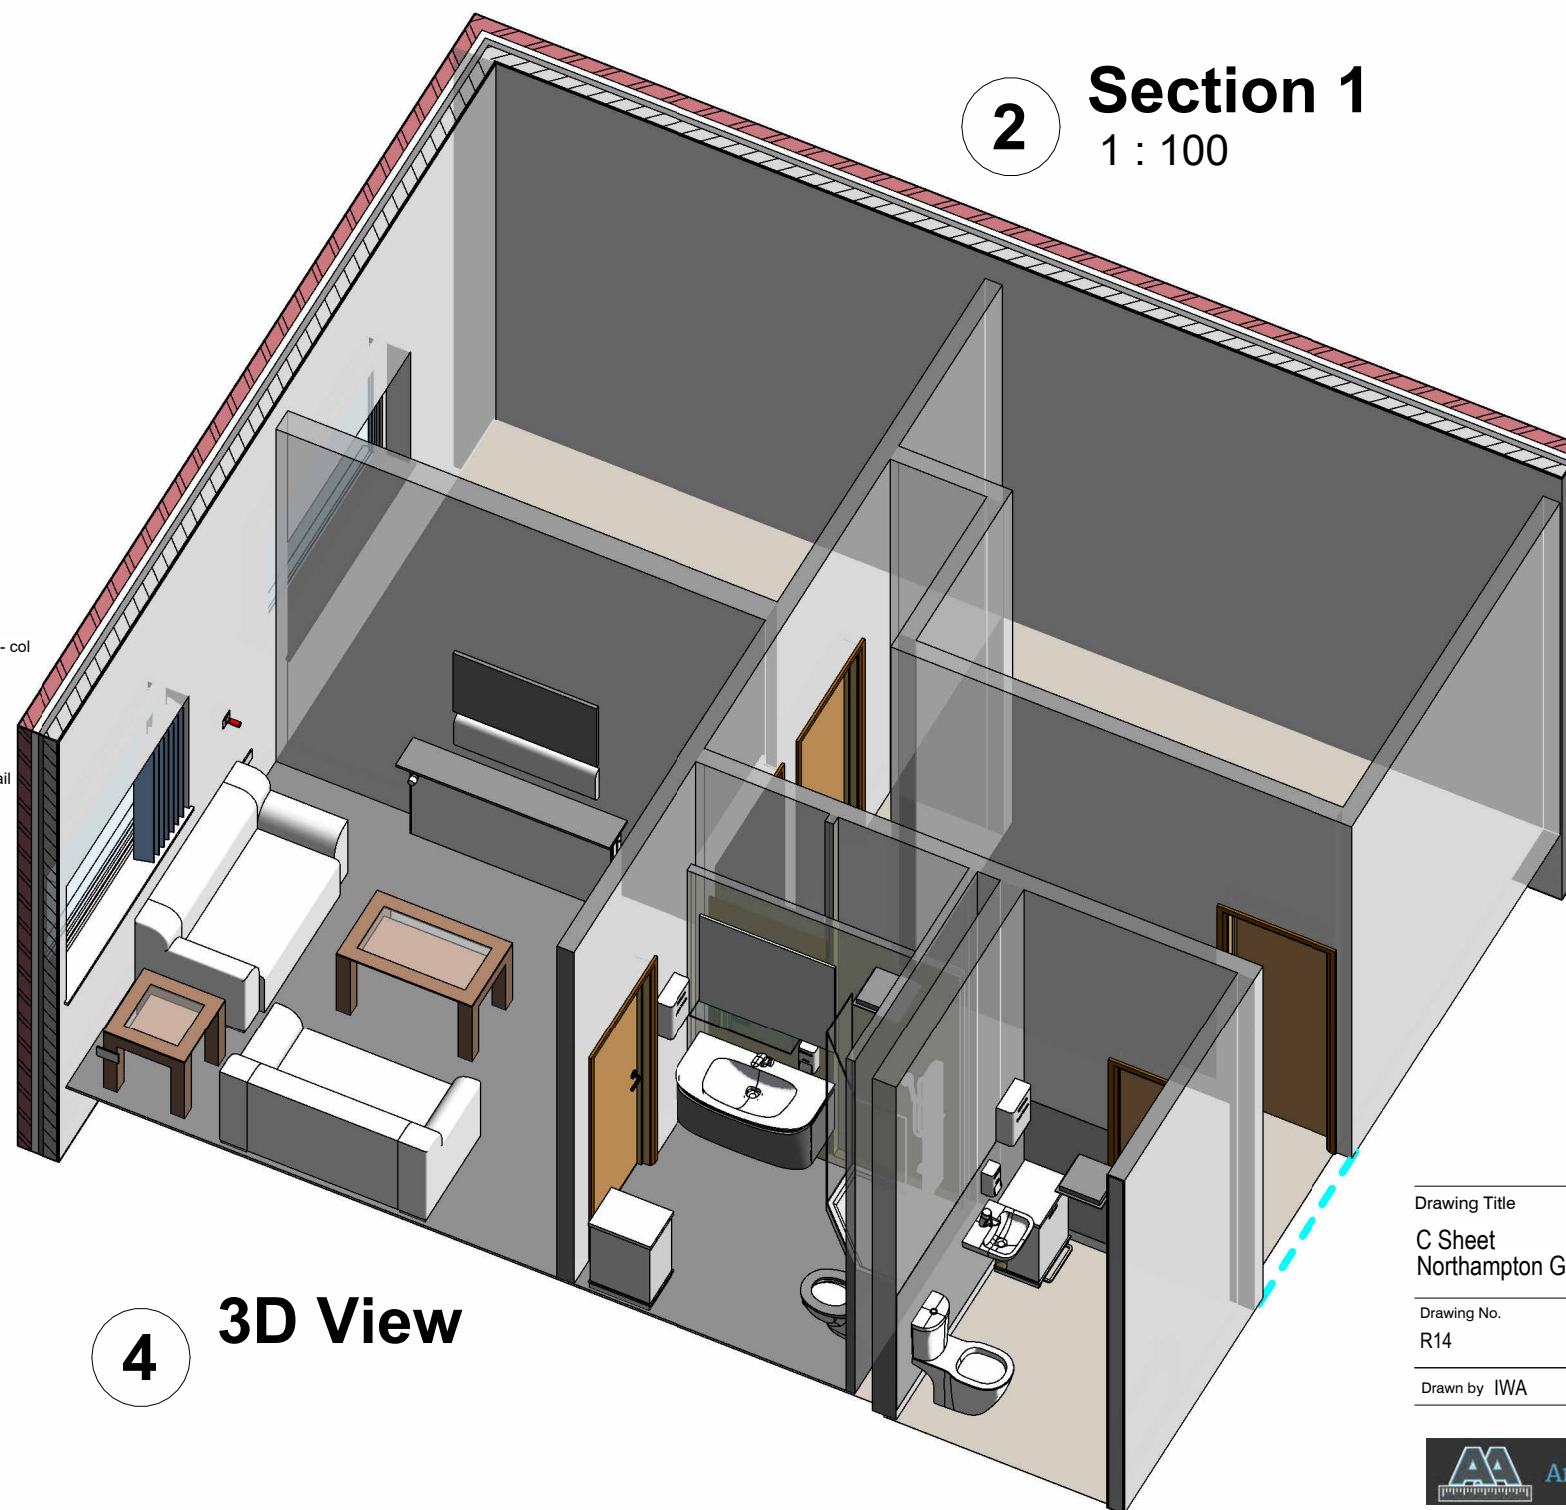

1 Proposed Furniture Layout
1 : 100

4 3D View

Drawing Title		Drawing Size A3
C Sheet Northampton General Hospital		
Drawing No.	Scale	Revision
R14	1 : 100	
Drawn by IWA	Date	Issue Date