


R11 SEMI-AMBULANT BATH PLAN

Made with AI

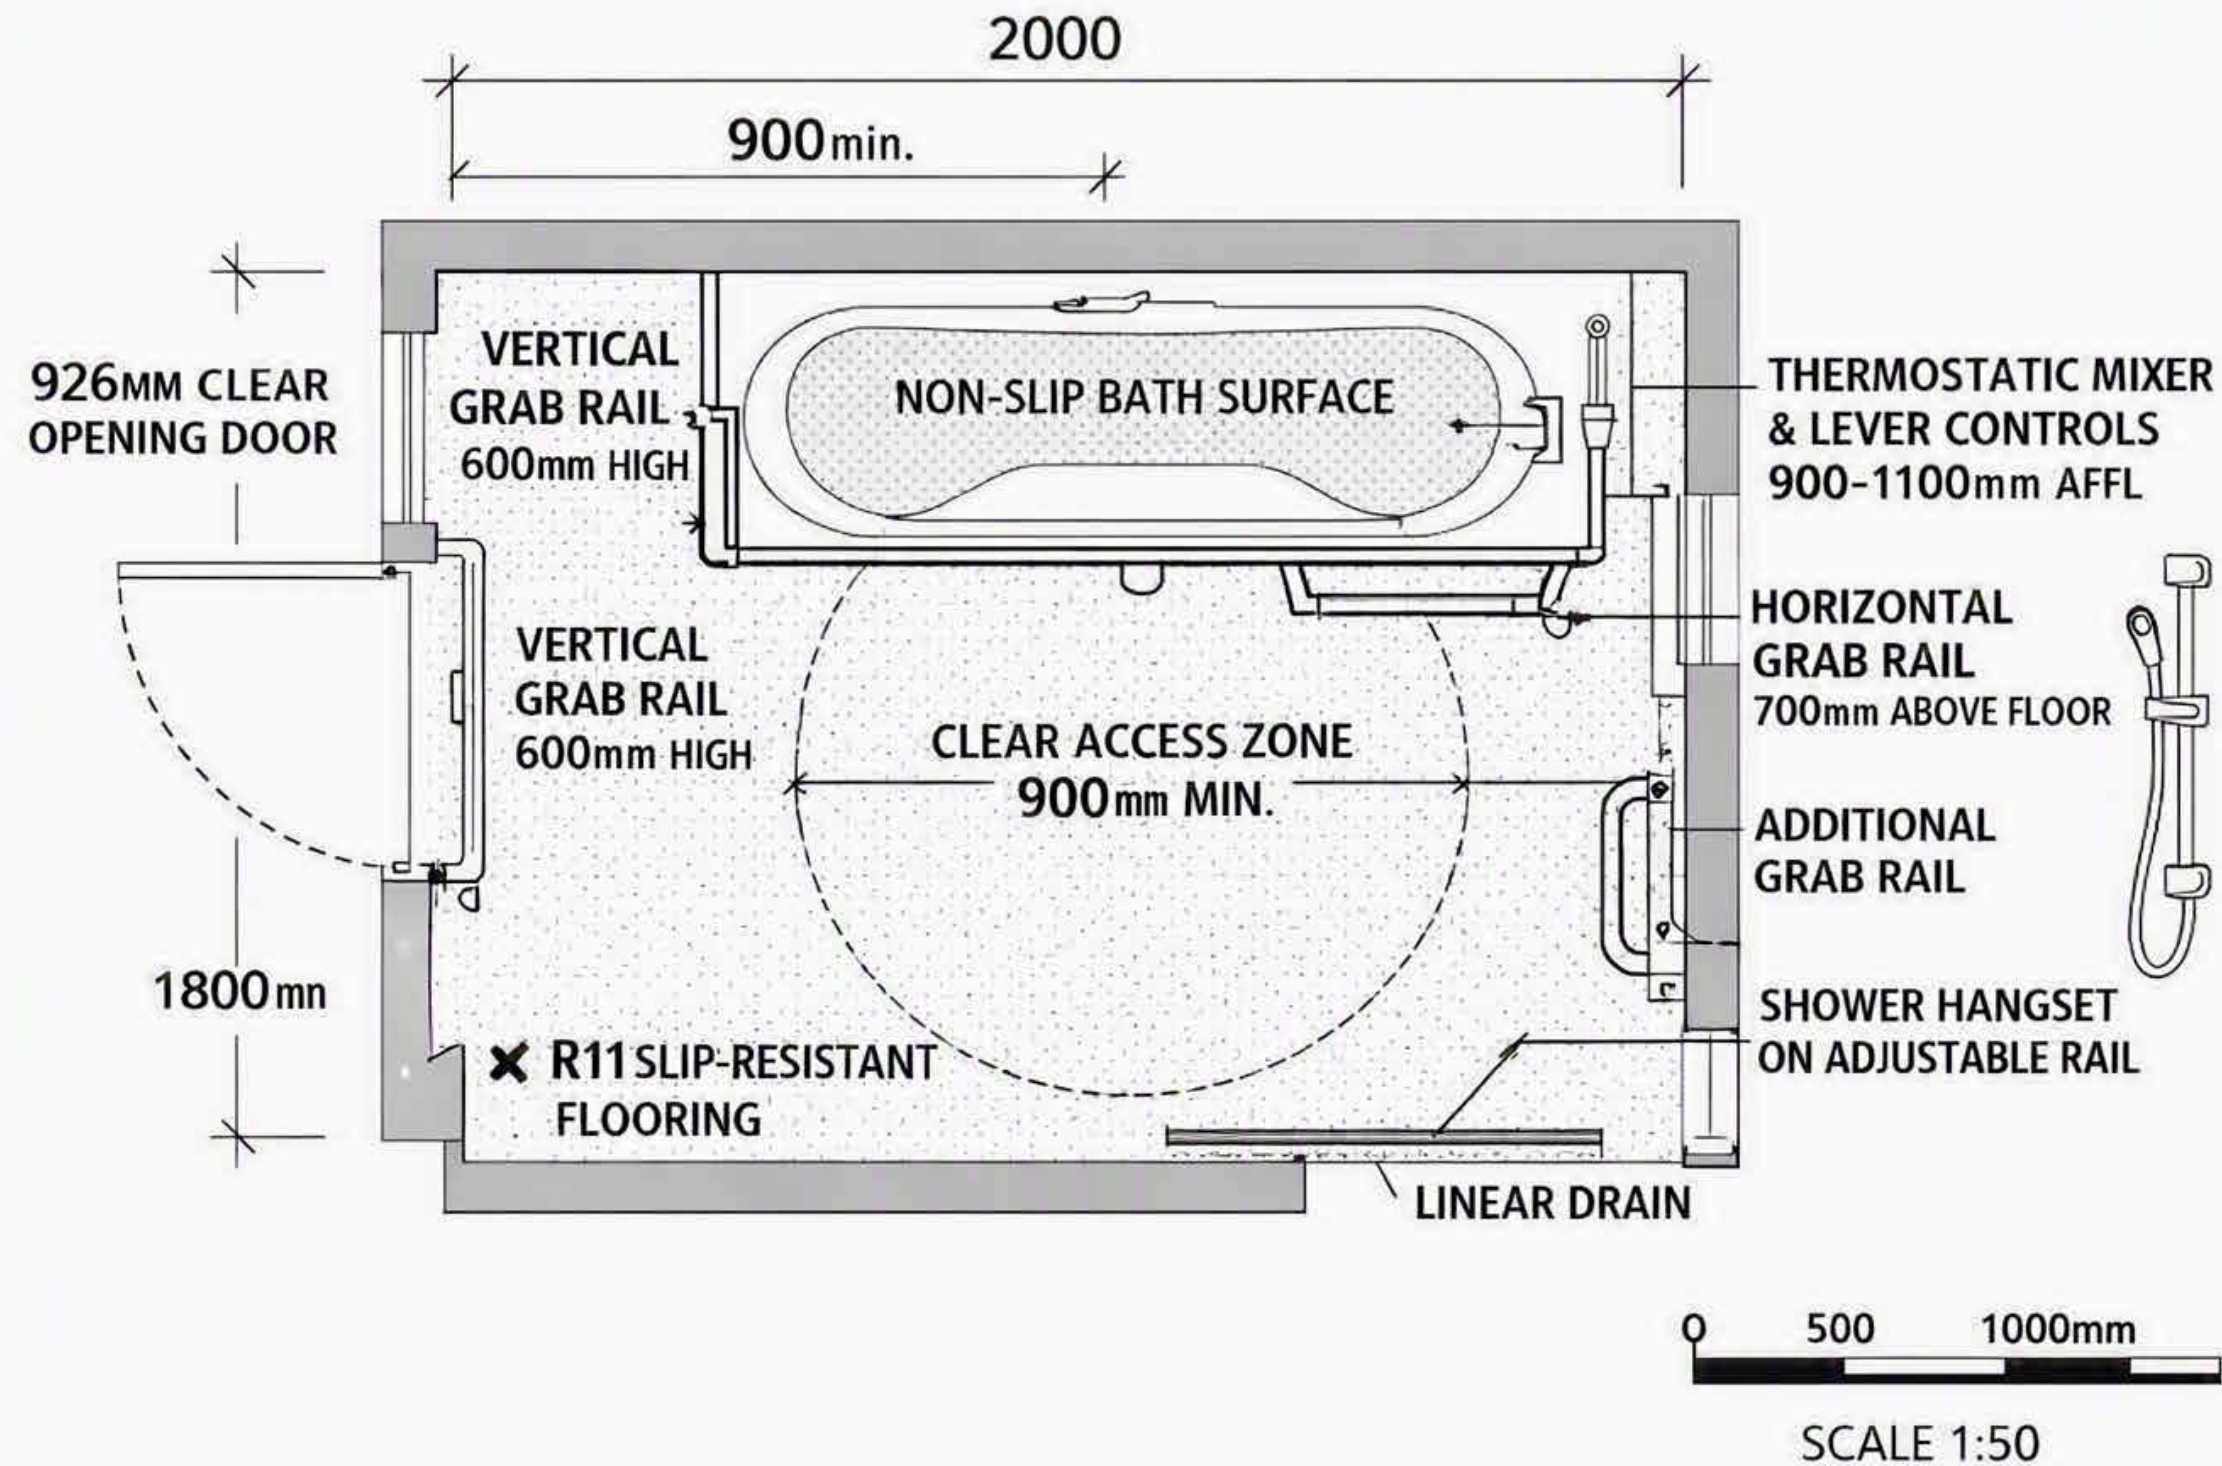

2D view of bathroom plan for 3D version contact info@andrewassociates.co.uk

Drawing Title Drawing Size A3
Semi-Ambulant Patient Bathroom

Drawing No. Scale Revision
R11

Drawn by Author Date Issue Date