
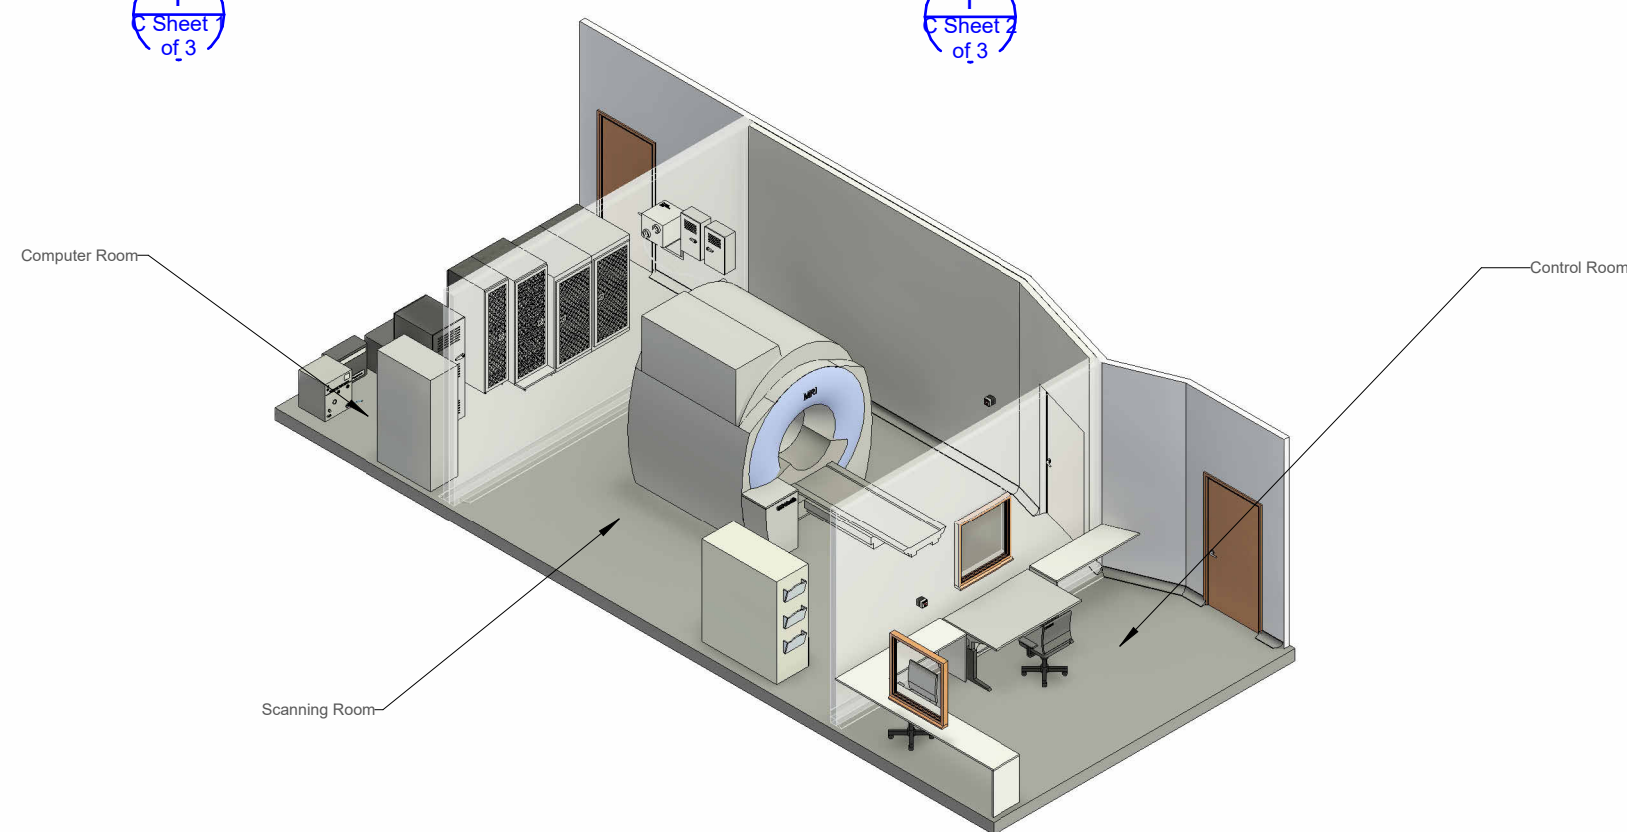


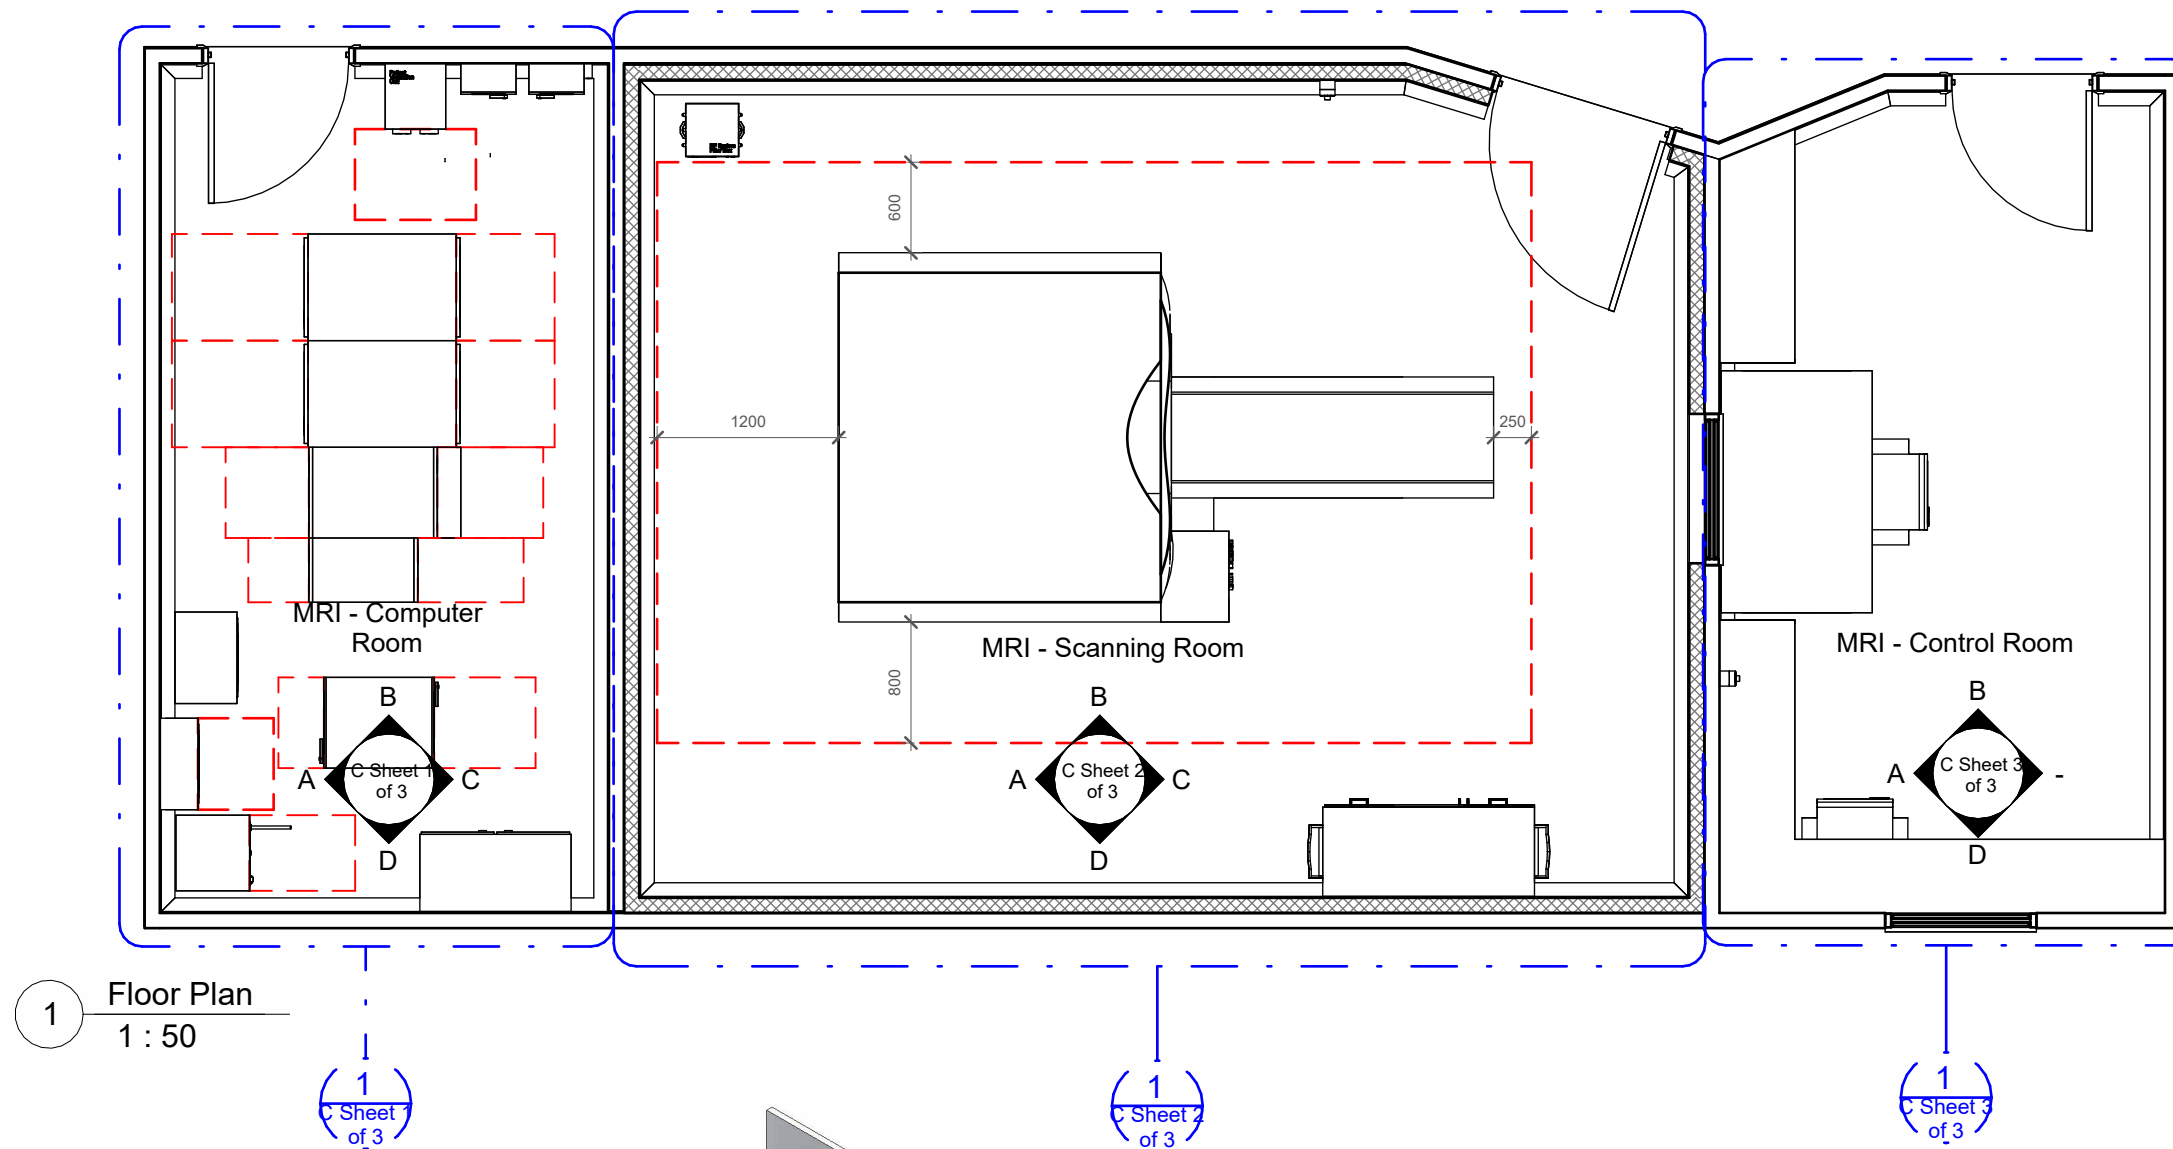

2 Model View

www.andrewassociates.co.uk

TO UTILISE REVIT MODEL -
'LOAD AS GROUP' INTO YOUR
REVIT PROJECT

Drawing Title		Drawing Size A3
MRI Suite		
Drawing No.	Scale	Revision
R45	1 : 50	
Drawn by IWA	Date	12.09.2016 - v2



Andrew Associates
First Floor
11 Cavell Grove
Hucknall
NG15 7WD
United Kingdom