




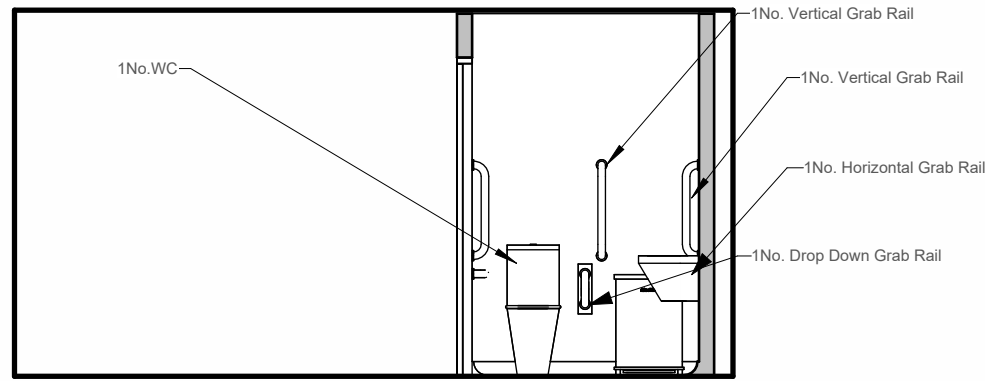


A Elevation A
1 : 50

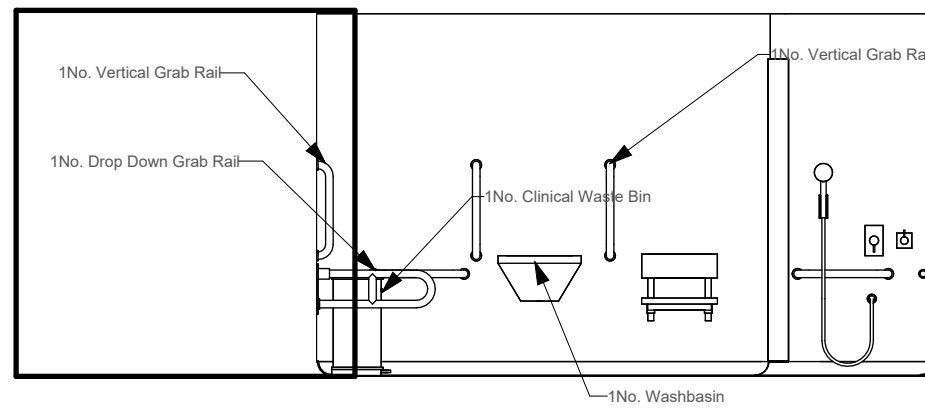


B Elevation B
1 : 50

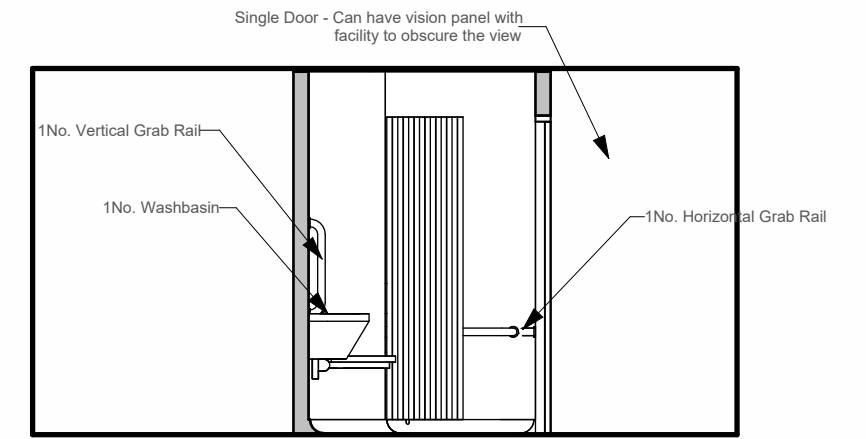


C Elevation C
1 : 50

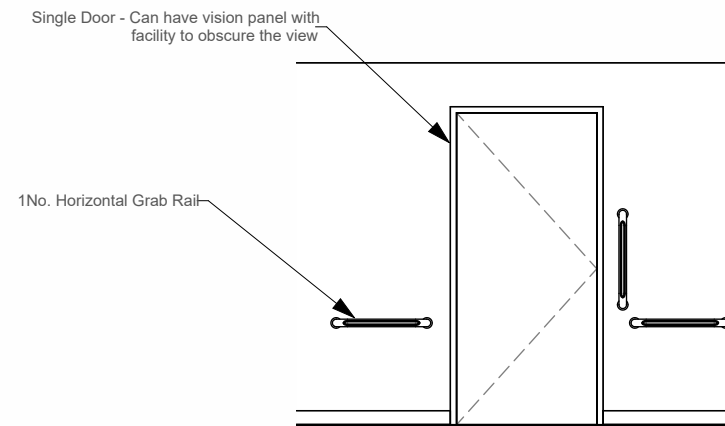

D Elevation D
1 : 50

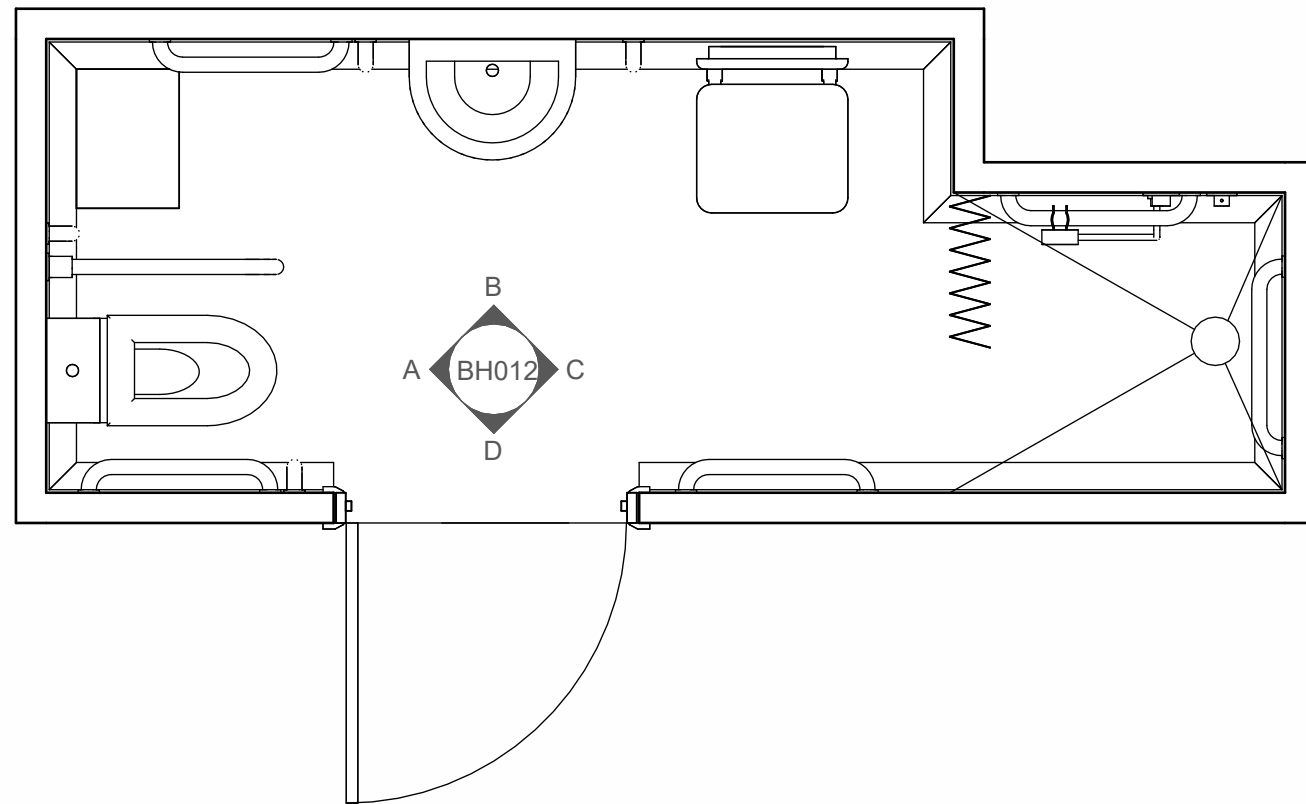

1 Floor Plan
1 : 25

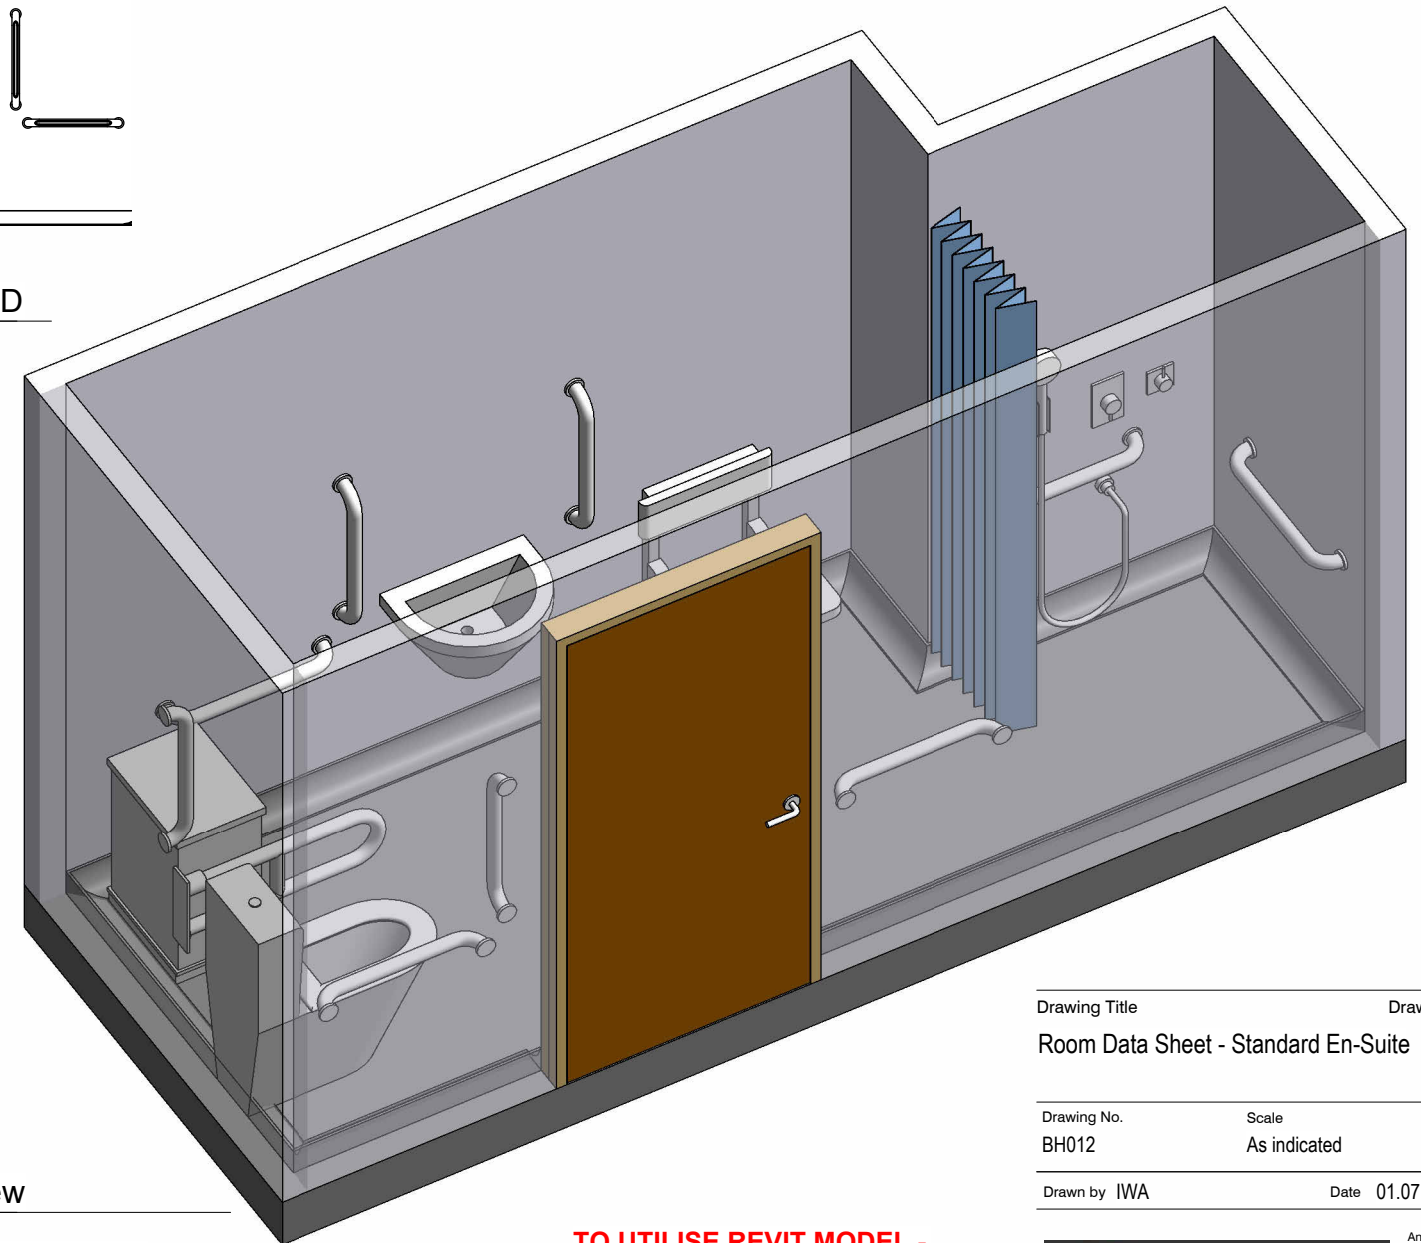

2 Model View