




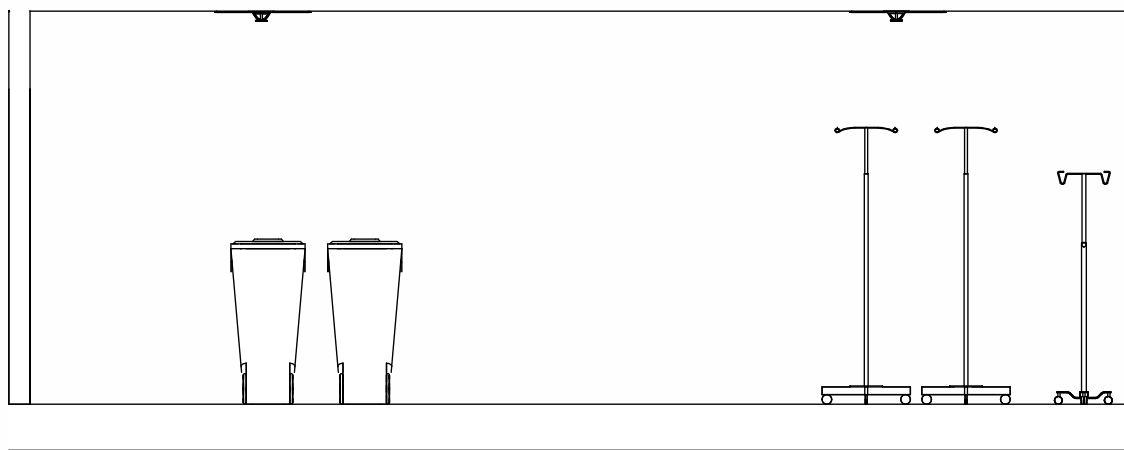


3 Elevation A
1 : 50

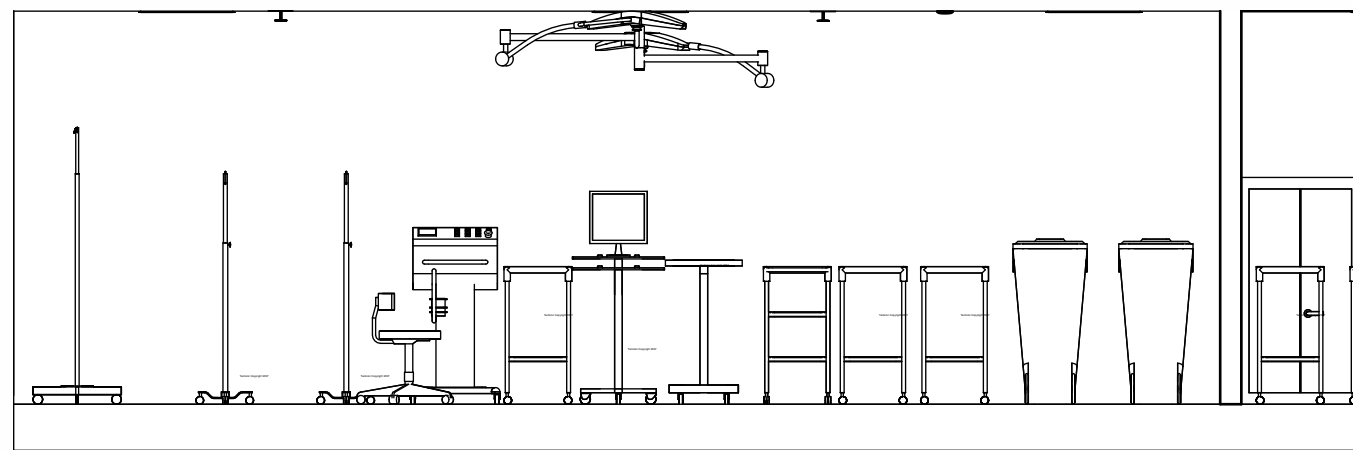


4 Elevation B
1 : 50

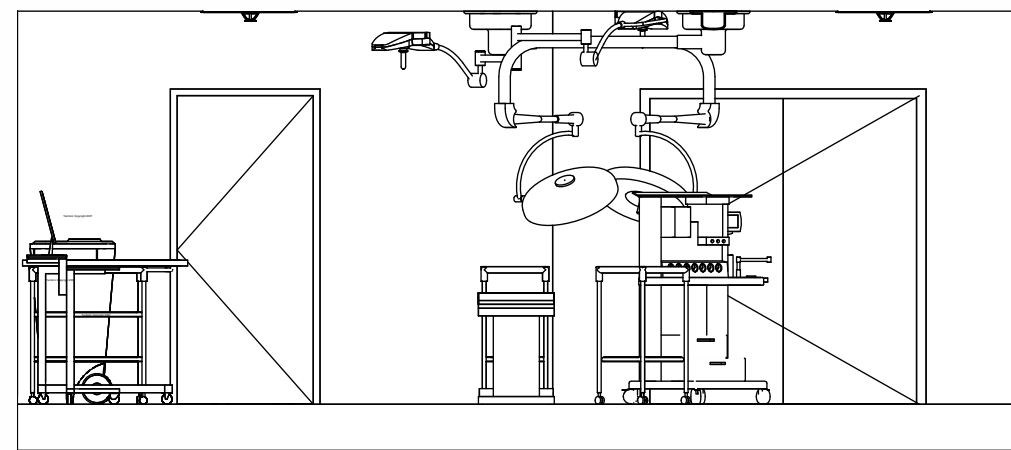

5 Elevation C
1 : 50

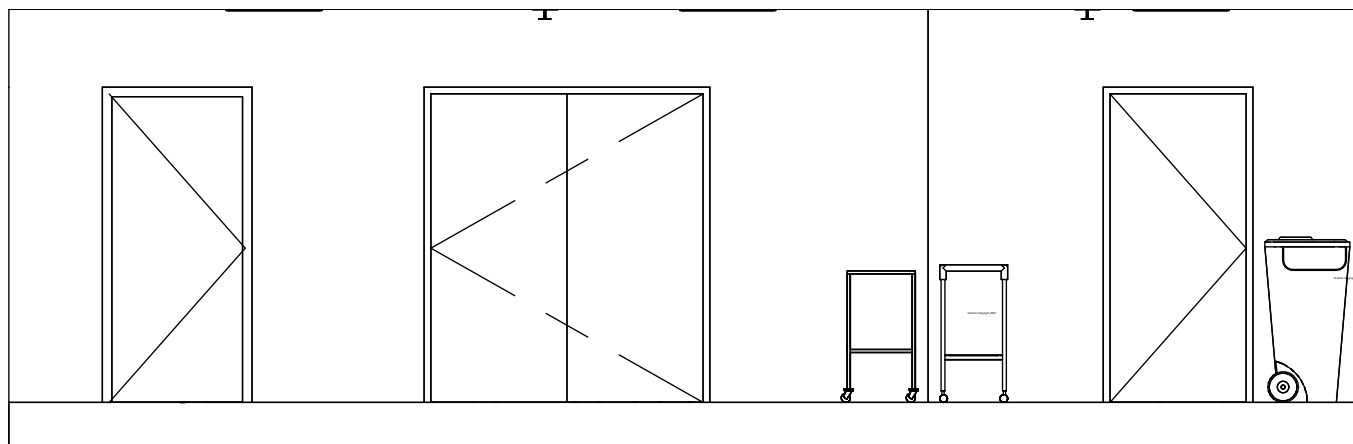

6 Elevation D
1 : 50

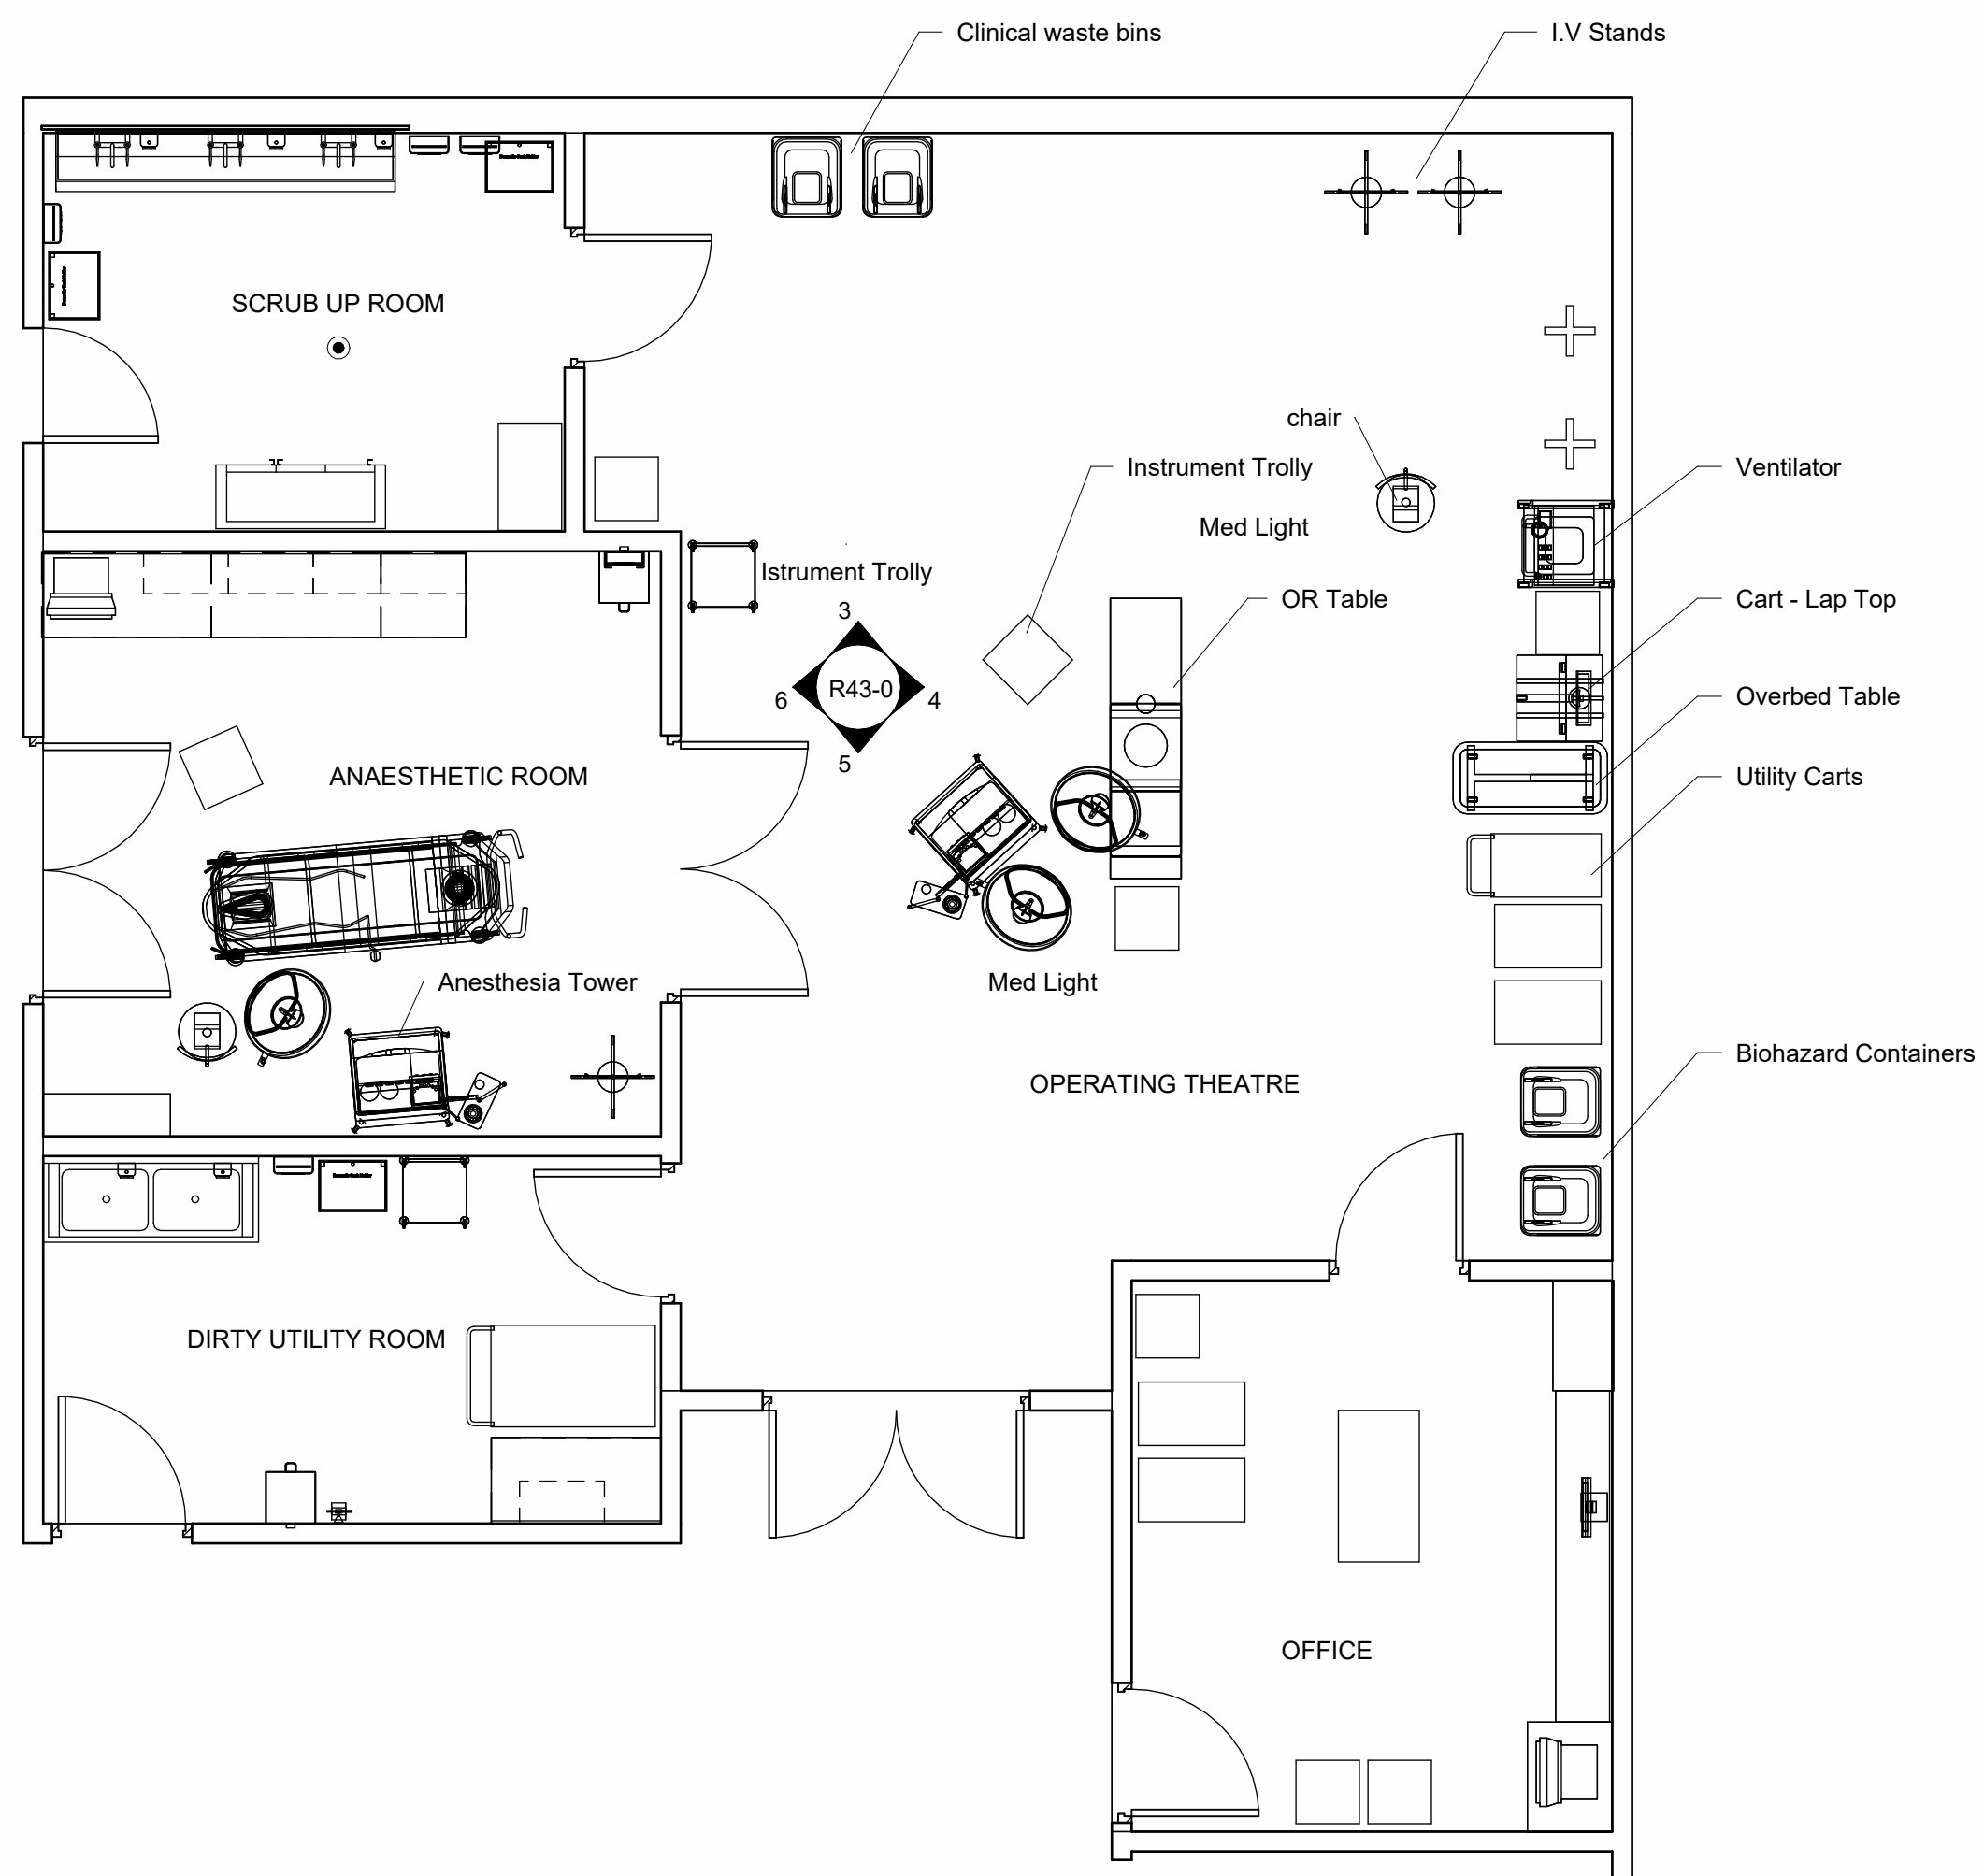

2 Plan Layout
1 : 50



1 {3D}

Rev	Description	Date

Building Outline Based On Drawing Rec'ed

DRAWN BY	TITLE	DRG No	REV

☐ FOR INFORMATION ONLY	☐
☐ PRELIMINARY ISSUE	☐ CONSTRUCTION ISSUE



First Floor, 11 Cavell Grove, Hucknall, Nottingham, NG15 7WD
Telephone: 01158 080485 ian@andrewassociates.co.uk

PROJECT
NHS Concept Design Information

TITLE
'C' Sheet - OT Suite

CLIENT
N/A

DRAWN BY	CHECKED BY	DATE
IWA	Checker	10/09/18

SCALE (@ A1)	PROJECT NUMBER
1 : 50	N/A

DRAWING NUMBER	REV
R43-0	